


# 24 PADDOCK CLOSE, ELERMORE VALE SCHEDULE OF EXTERNAL FINISHES

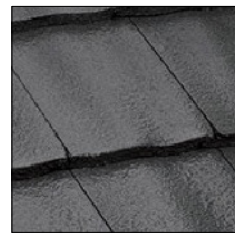


**TILED ROOFING**  
CSR MONIER 'TRADITIONAL'  
COLOUR: 'WOLLEM'



**GUTTERS**  
COLORBOND 'WOODLAND GREY'



**FASCIA & DOWNPIPES**  
COLORBOND 'SURFMIST'

 


**PAINTED CLADDING**  
DULUX 'ZAMBEZI'




**EXTERNAL RAILINGS**  
HR40 GLASS


**FACE BRICK**  
PGH - 'PERISHER'

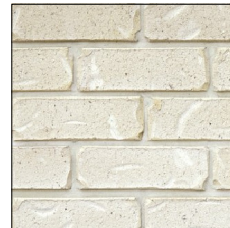

**WINDOW FRAMES**  
COLORBOND 'SURFMIST'

 


**GARAGE DOOR**  
STEEL LINE DECOWOOD  
COLOUR: CHESTNUT

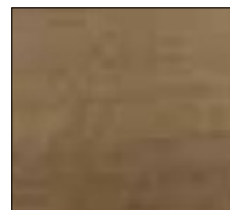

**HUMES TIMBER FRONT DOOR**  
TIMBER FINISH  
HUME 'SAVOY XS26'



# 24 PADDOCK CLOSE, ELERMORE VALE SCHEDULE OF EXTERNAL FINISHES

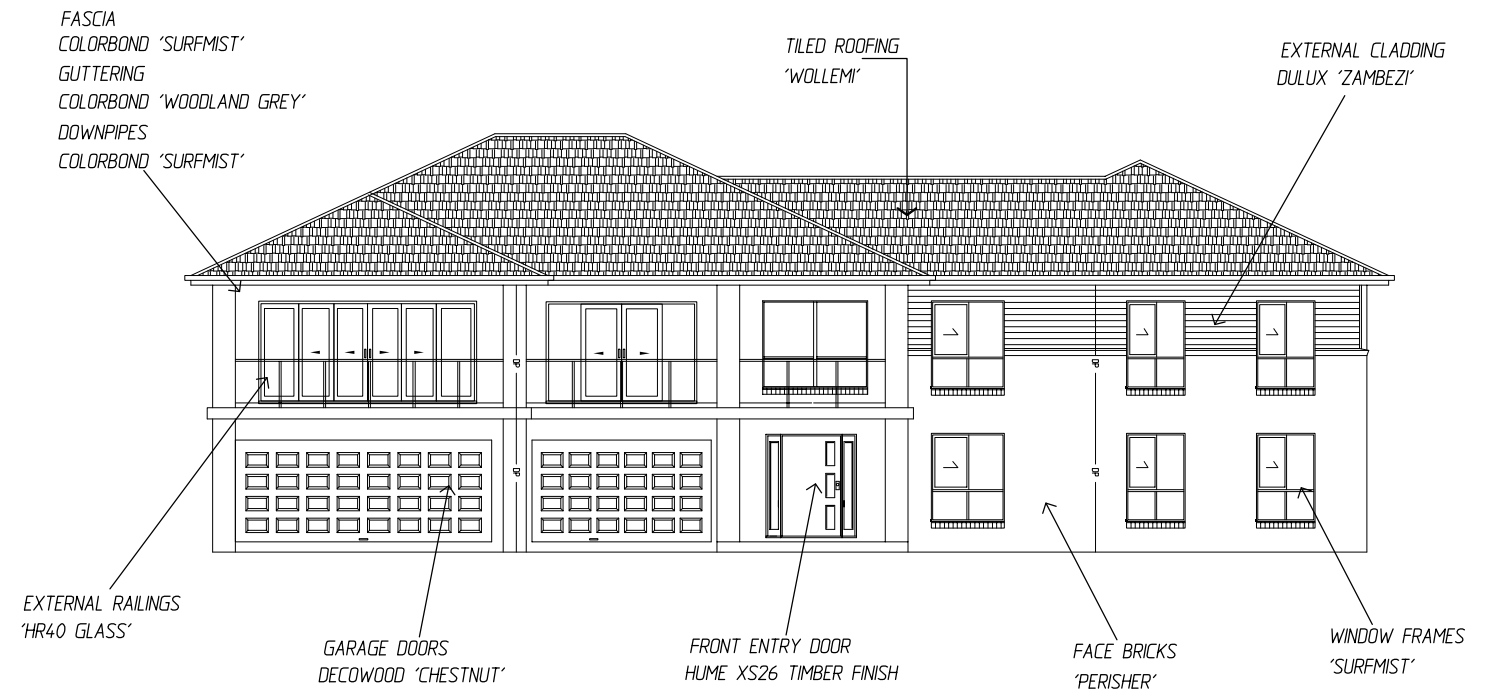

**FRONT ELEVATION.**

© Tullipan Homes 2011

Copyright: All Tullipan Homes designs, plans, drawings, and sketches are protected by the Commonwealth Copyright Act 1968 and any attempt to copy, use or reproduce the same, in whole or in part, will result in legal proceedings.



Lic. No. 131446C

PH 02 4353 8644 Suite 18, 1 Reliance Dr  
 FAX 02 4353 8655 Tuggerah Business Park  
 Tuggerah NSW 2259  
 www.tullipanhomes.com.au  
 www.splitlevelhomes.com.au PO Box 5148  
 CHITTAWAY BAY NSW 2261

CLIENT MANTILLA  
 LOCATION 24 PADDOCK CLOSE  
 ELERMORE VALE

- OWNER TO SIGN OFF ON ALL ABOVE SELECTIONS, PRIOR TO ORDERS BEING RAISED.  
 - COLOUR INDICATED ARE INDICATIVE ONLY, PHYSICAL SAMPLES SHOULD BE VIEWED FOR ACCURATE REPRESENTATION.

SHEET 1-OF-2	DATE 8 SEP 2014	DWG No. .
-----------------	--------------------	--------------



Lic. No. 131446C

PH 02 4353 8644 Suite 18, 1 Reliance Dr  
 FAX 02 4353 8655 Tuggerah Business Park  
 Tuggerah NSW 2259  
 www.tullipanhomes.com.au  
 www.splitlevelhomes.com.au PO Box 5148  
 CHITTAWAY BAY NSW 2261

CLIENT MANTILLA  
 LOCATION 24 PADDOCK CLOSE  
 ELERMORE VALE

- OWNER TO SIGN OFF ON ALL ABOVE SELECTIONS, PRIOR TO ORDERS BEING RAISED.  
 - COLOUR INDICATED ARE INDICATIVE ONLY, PHYSICAL SAMPLES SHOULD BE VIEWED FOR ACCURATE REPRESENTATION.

SHEET 2-OF-2	DATE 8 SEP 2014	DWG No. .
-----------------	--------------------	--------------