


FIXING LEGEND

TOWEL RAIL	—
TOILET ROLL	■
TOWEL RING	○

beam alliance system

vac inlet

vac inlet

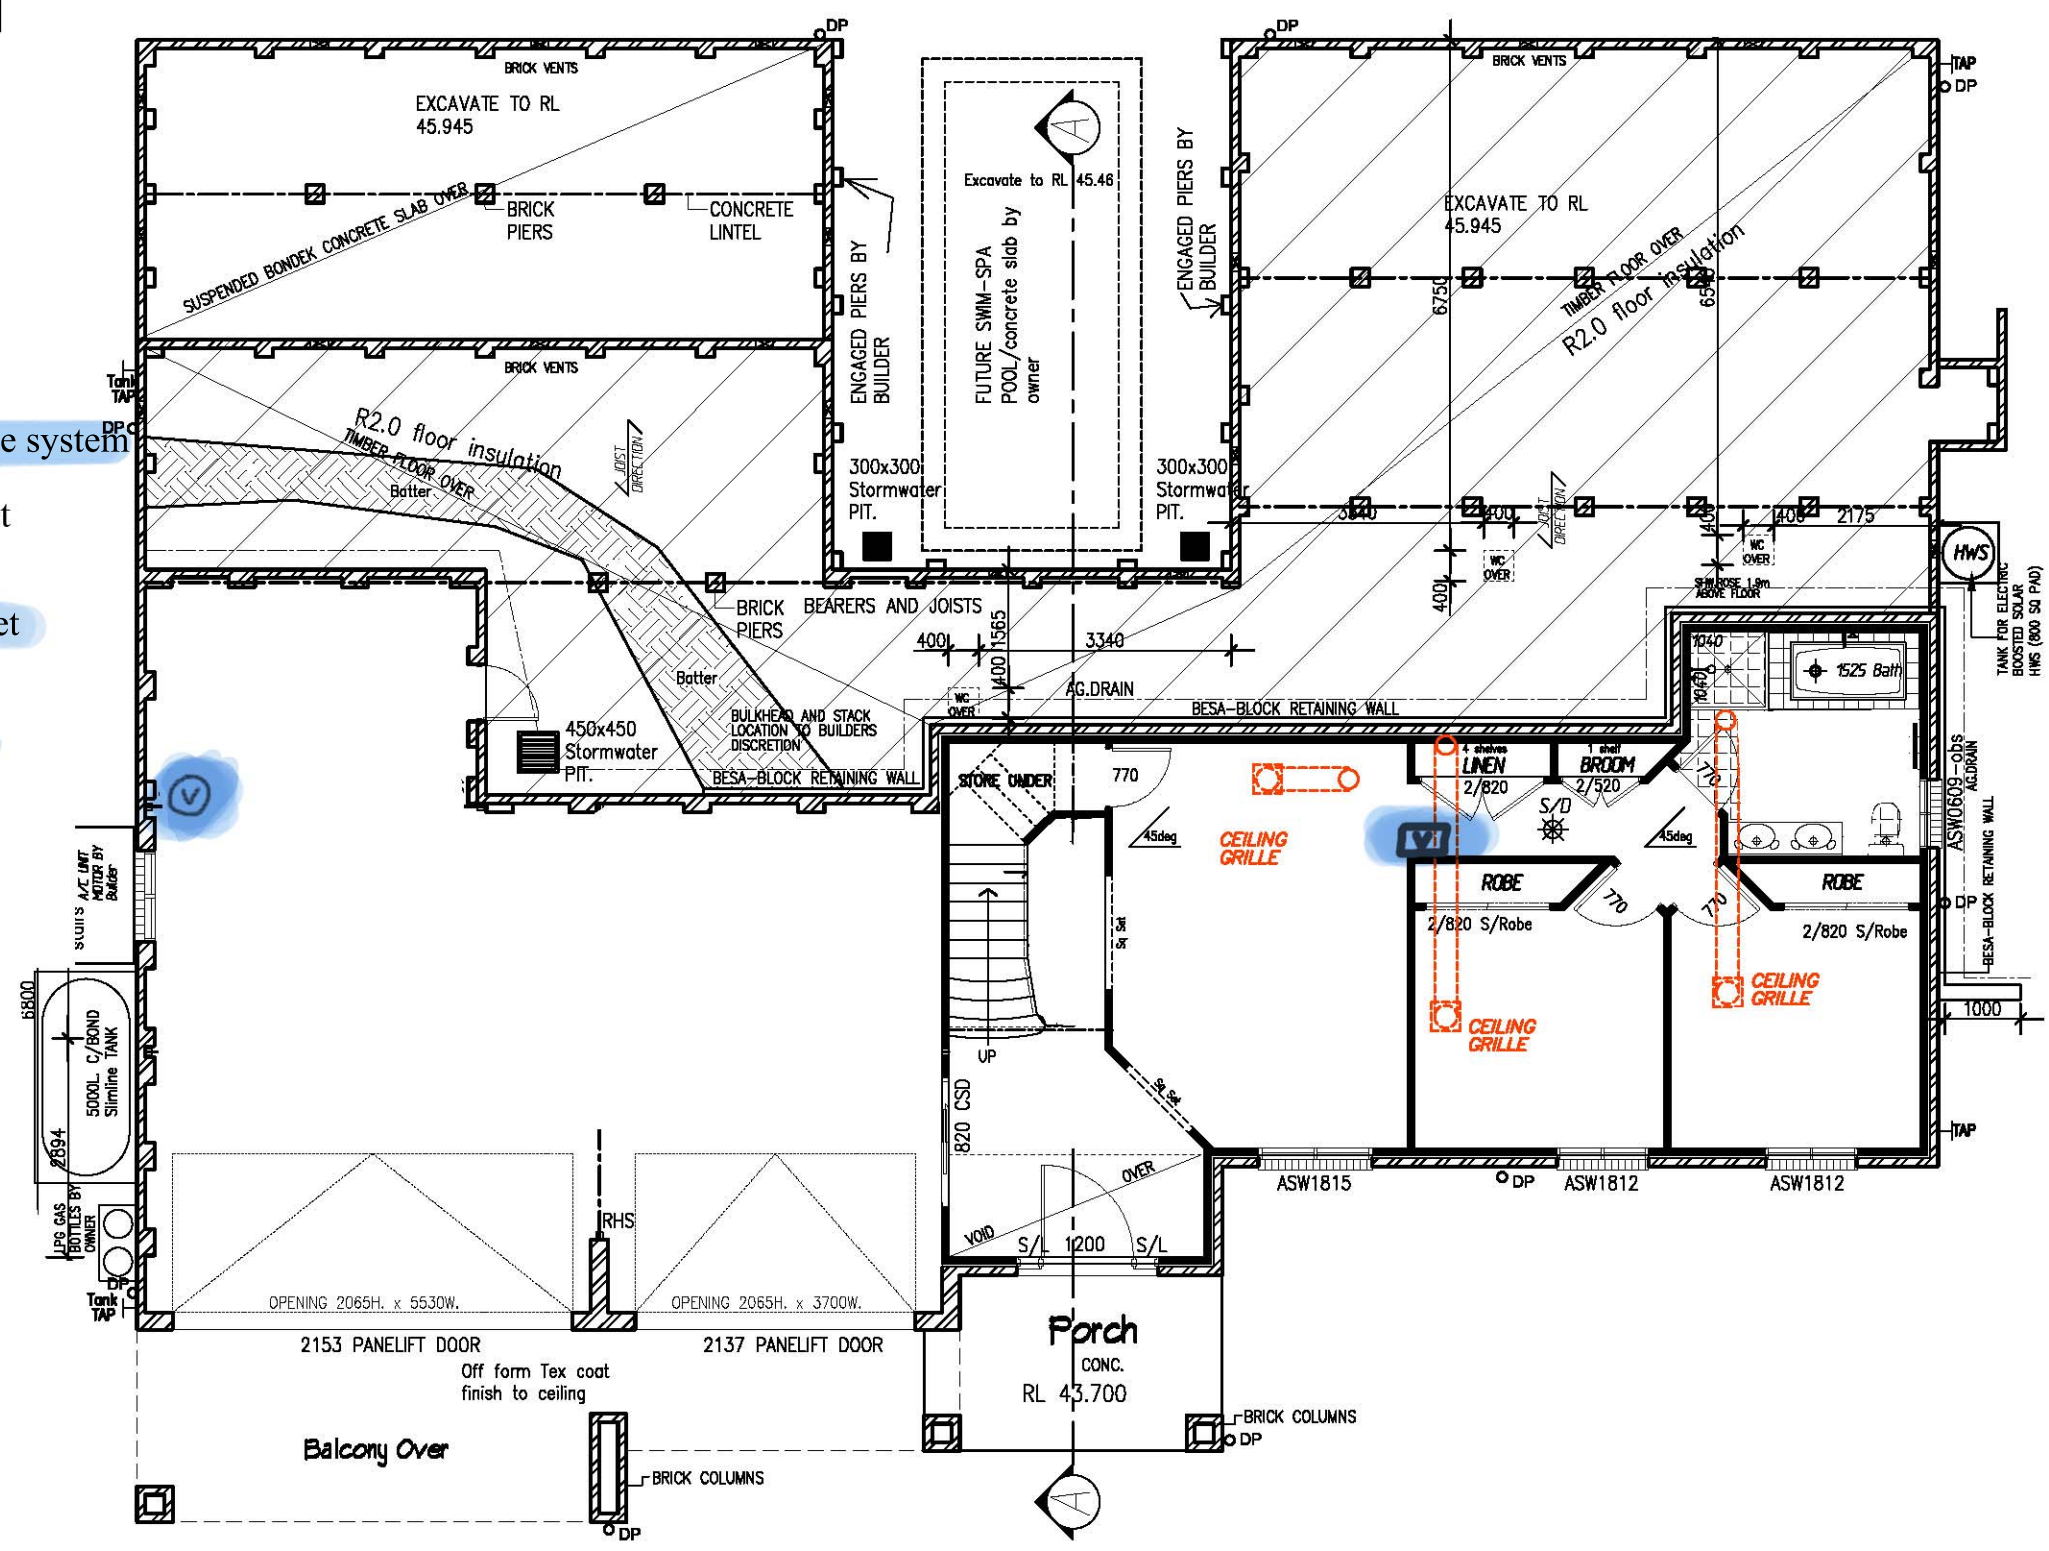

plan prepared by
BUILDTECH
DESIGN & DEVELOPMENT
 ACCREDITED BUILDING DESIGNERS ABN 54 539 725 979
 Suite 18 - No.1 RELIANCE DRIVE,
 TUGGERAH N.S.W.2259
 ph.4351 8988
 fax.4353 8655
 email: buildtech@ccl.net.au
 bda BUILDING DESIGNERS AUSTRALIA NEW
 Membership No. 930099

TULLIPAN HOMES PTY LTD
 Lic. No. 131446C
 PH 02 4353 8644 Suite 18, 1 Reliance Dr
 FAX 02 4353 8655 Tuggerah Business Park
 Tuggerah NSW 2259
 www.tullipanhomes.com.au PO Box 5148
 www.spitlevelhomes.com.au CHITTAWAY BAY NSW 2261

CLIENT **J. & C. MANTILLA**
 JOB **PROPOSED RESIDENCE**
 LOCATION **24 PADDOCK CLOSE
 ELERMORE VALE**

— BUILDER TO CHECK ALL DETAILS AND DIMENSIONS PRIOR TO CONSTRUCTION.
 — FIGURED DIMENSIONS TAKE PREFERENCE OVER SCALE.

SHEET 2 of 11	DATE 03/02/2015	DWG No. 6269-CP3
------------------	--------------------	---------------------

GROUND FLOOR PLAN
 SCALE 1:100