



[email] robdalais@gmail.com

[address] 26 Church Street, Minmi NSW 2287

[phone] (02) 4953 1100

[mobile] 0499330191


[proposal] Landscape Design

[for] J. & C. Manfilla

[at] 6 Paddock Cl, Elmore Vale

[job number] 13RN376  
[date] 30/07/2015  
[edition] 1  
[sheet] 2 of 8

These plans are subject to the laws governing copyright and are the exclusive property of DALAIS DESIGNS ©

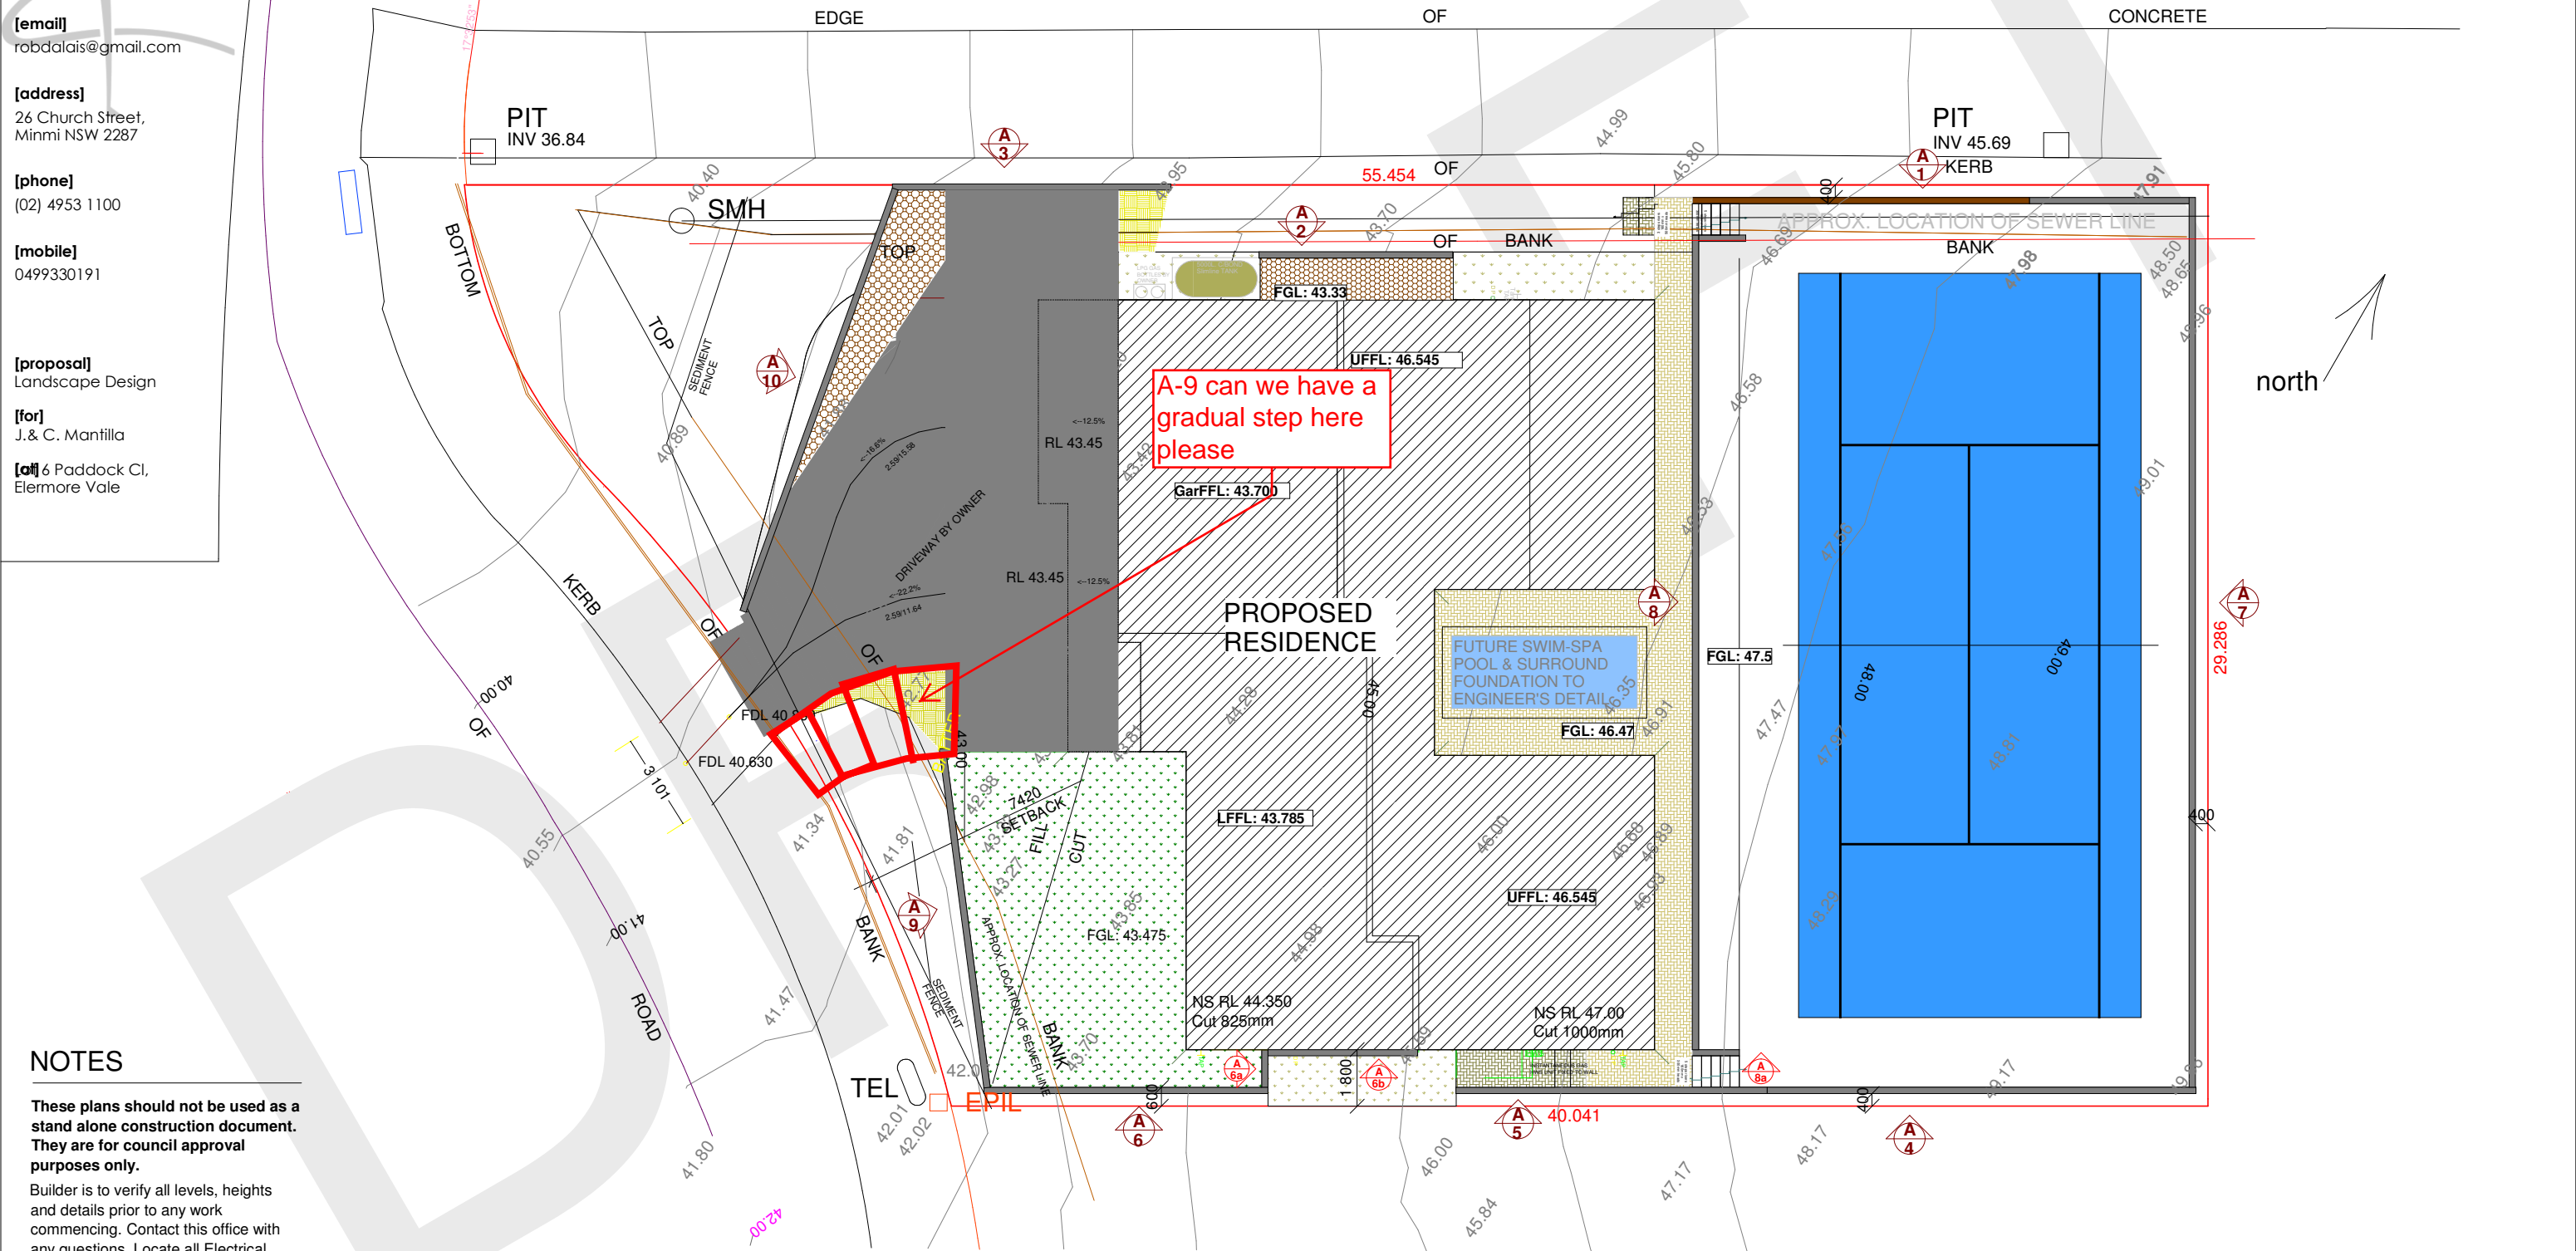

**NOTES**  
These plans should not be used as a stand alone construction document. They are for council approval purposes only.  
Builder is to verify all levels, heights and details prior to any work commencing. Contact this office with any questions. Locate all Electrical, Telephone, Water and Sewerage services. Direct all stormwater and sewerage to lawful points of discharge and as directed by the Local Health Office. All materials and methods of construction are to comply with the Building Code of Australia, Standards Association of Australia and Local Council requirements. Do not scale drawings. Figured dimensions take precedence over scaled sizes.

site plan  
scale 1:200