

**'ADDRESS'  
SCHEDULE OF EXTERNAL FINISHES**



**FACE BRICKS**  
PGH FOUNDATIONS  
'CEMENT'

**GARAGE PANEL-LIFT DOOR**  
COLORBOND 'SURFMIST'




**TILED ROOFING**  
TRADITIONAL PROFILE  
'BARRAMUNDI'

**ALUMINIUM WINDOWS**  
'SURFMIST'



**GUTTERS & BARGE**  
ColorBond 'MONUMENT'

**EXTERNAL CLADDING**  
'SURFMIST'

 


**FASCIA BOARD**  
ColorBond 'SURFMIST'  
**DOWNPIPES**  
ColorBond 'SURFMIST'

**FRONT ENTRY DOOR**  
HUMES 'SAVOY XS26'



**'ADDRESS'  
SCHEDULE OF EXTERNAL FINISHES**

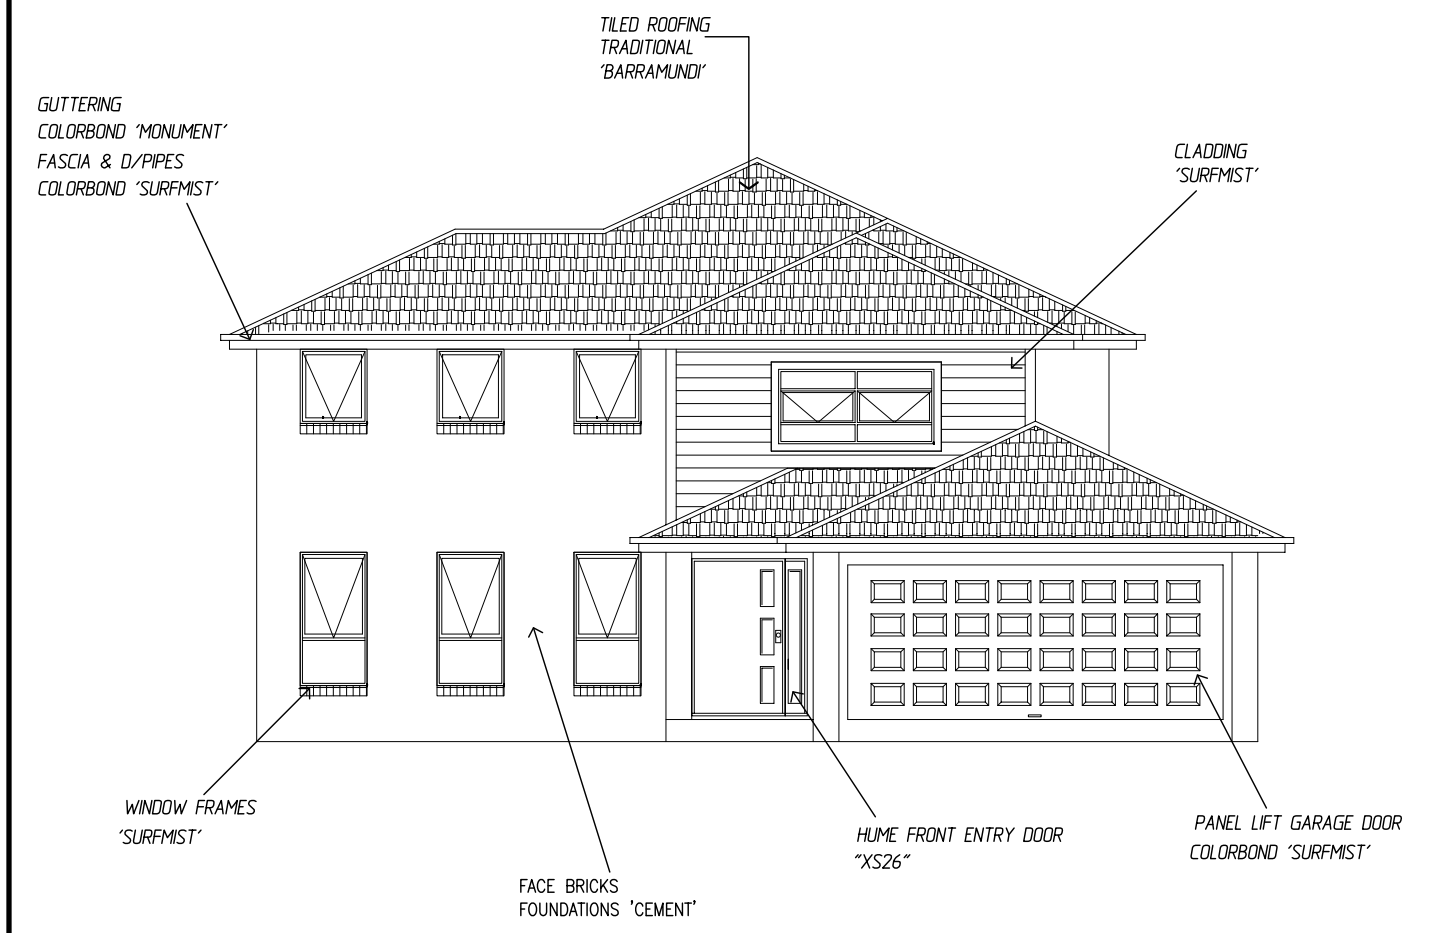

**FRONT ELEVATION.**

© Tullipan Homes 2006

Copyright: All Tullipan Homes designs, plans, drawings, and sketches are protected by the Commonwealth Copyright Act 1968 and any attempt to copy, use or reproduce the same, in whole or in part, will result in legal proceedings.



**TULLIPAN  
HOMES** PTY LTD  
Lic. No. 131446C

PH 02 4353 8644  
FAX 02 4353 8655  
www.splitlevelhomes.com.au  
www.tullipanhomes.com.au

Suite 18, 1 Reliance Dr  
Tuggerah Business Park  
Tuggerah NSW 2259  
PO Box 3211 ERINA 2250

CLIENT		
JOB		
LOCATION		
- OWNER TO SIGN OFF ON ALL ABOVE SELECTIONS, PRIOR TO ORDERS BEING RAISED. - COLOUR INDICATED ARE INDICATIVE ONLY, PHYSICAL SAMPLES SHOULD BE VIEWED FOR ACCURATE REPRESENTATION.		
SHEET	DATE	DWG No.
2-OF-2		.



**TULLIPAN  
HOMES** PTY LTD  
Lic. No. 131446C

PH 02 4353 8644  
FAX 02 4353 8655  
www.splitlevelhomes.com.au  
www.tullipanhomes.com.au

Suite 18, 1 Reliance Dr  
Tuggerah Business Park  
Tuggerah NSW 2259  
PO Box 3211 ERINA 2250

CLIENT		
JOB		
LOCATION		
- OWNER TO SIGN OFF ON ALL ABOVE SELECTIONS, PRIOR TO ORDERS BEING RAISED. - COLOUR INDICATED ARE INDICATIVE ONLY, PHYSICAL SAMPLES SHOULD BE VIEWED FOR ACCURATE REPRESENTATION.		
SHEET	DATE	DWG No.
1-OF-2		.