
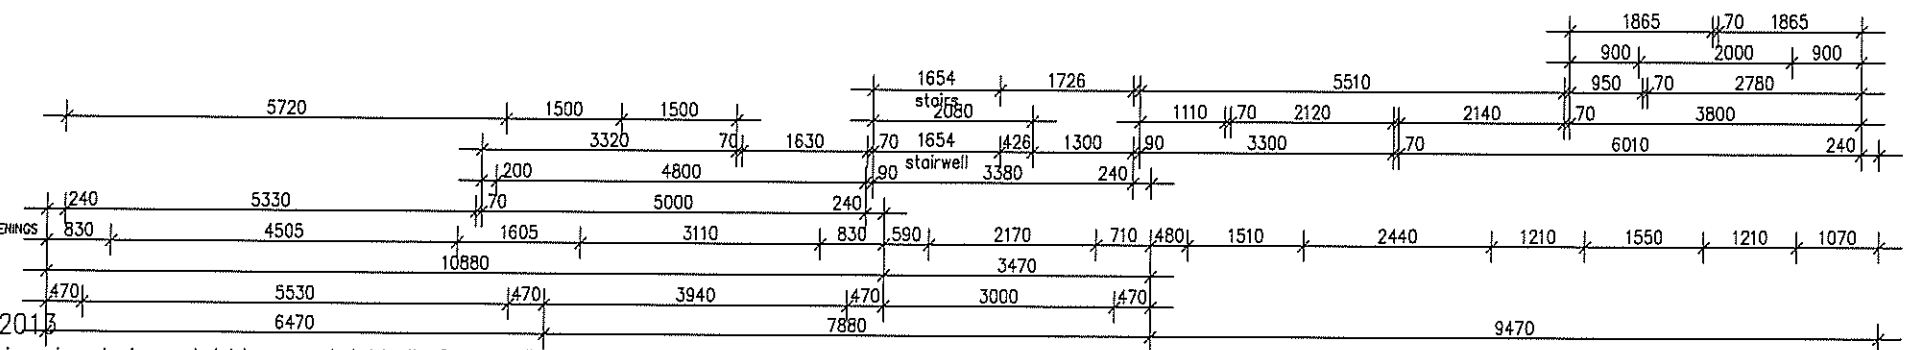
 
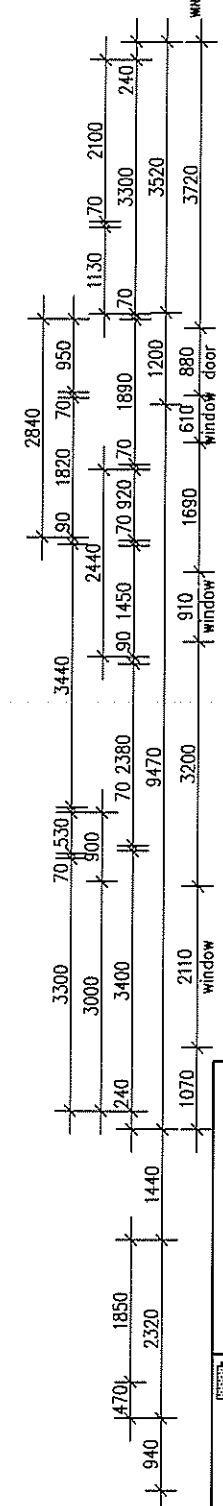
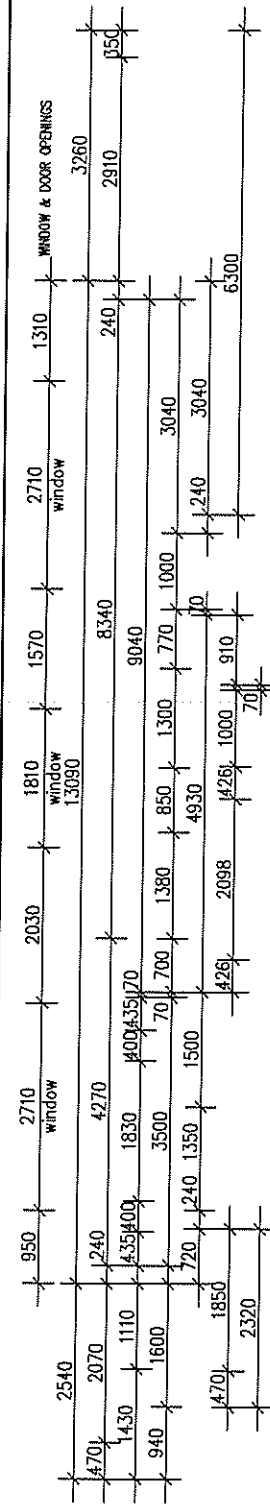
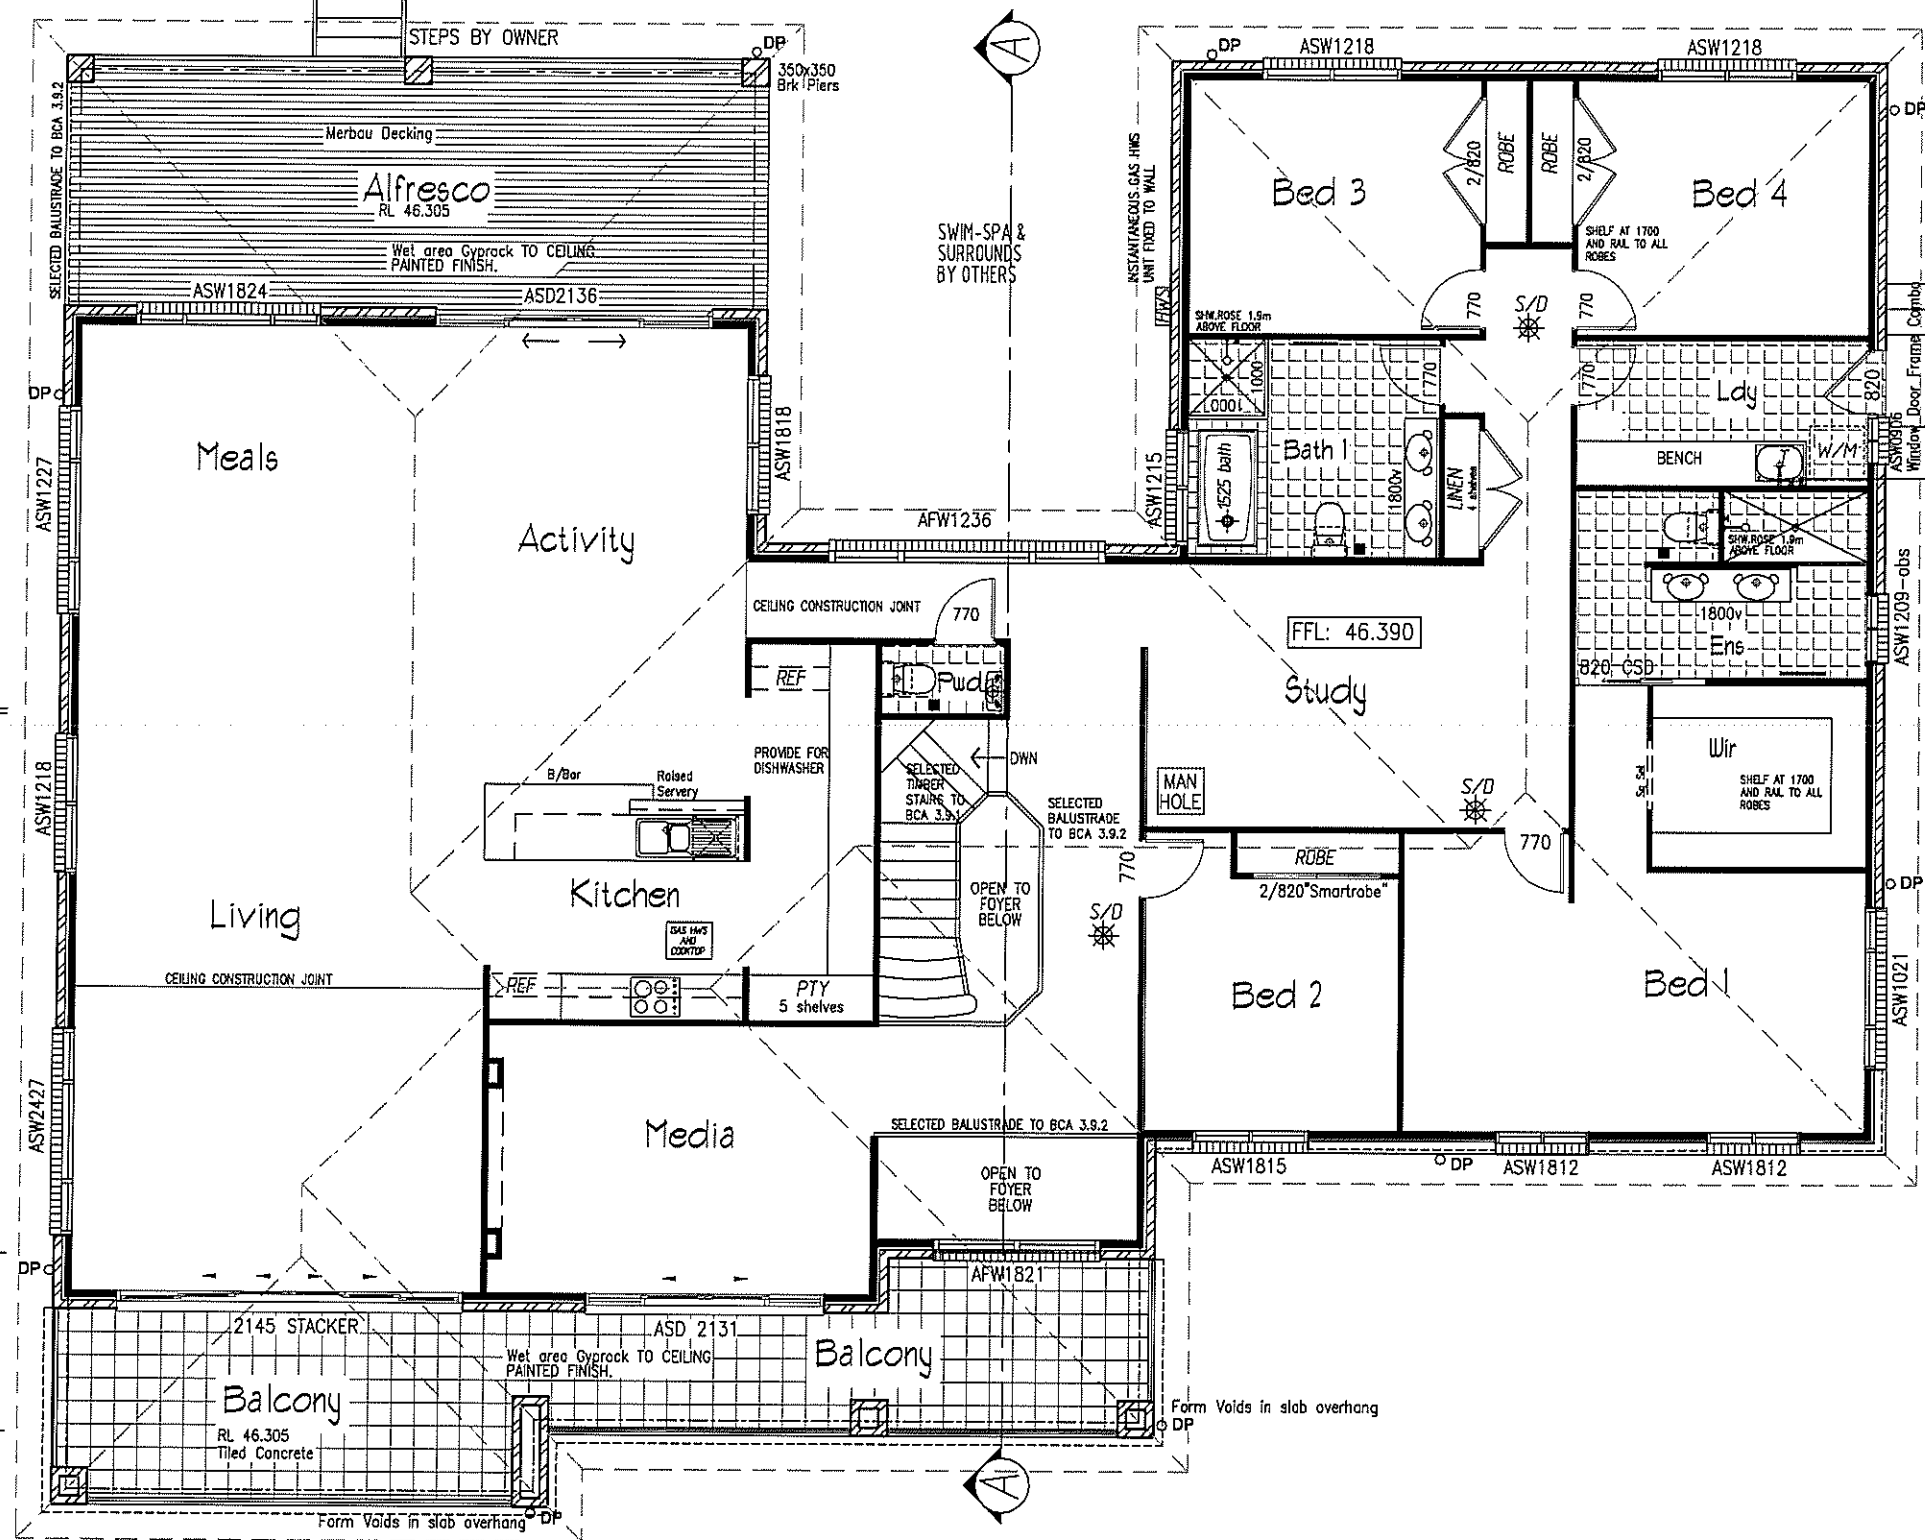


FIXING LEGEND

- TOWEL RAIL ———
- TOILET ROLL ■
- TOWEL RING ○

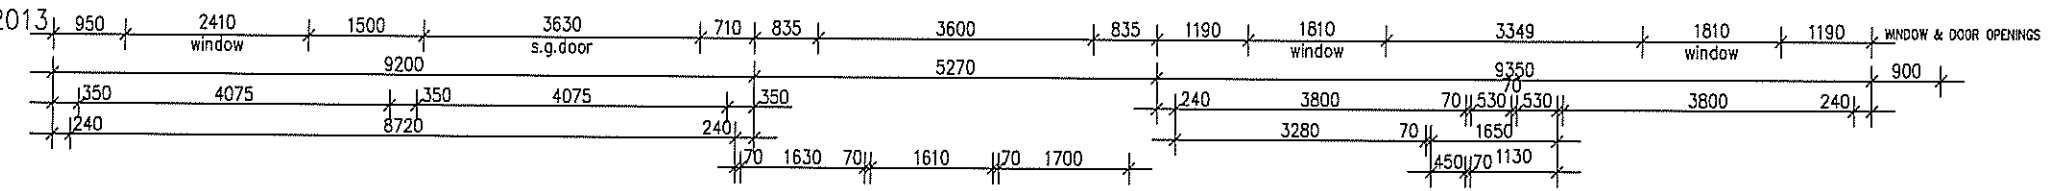

plan prepared by
BUILDTECH
DESIGN & DEVELOPMENT
 ACCREDITED BUILDING DESIGNERS ABN 54 539 725 979
 Suite 18 - No.1 RELIANCE DRIVE.
 TUGGERAH N.S.W.2259
 ph.4351 8988
 fax.4353 8655
 email: buildtech@cci.net.au
 Membership No. 930099

TULLIPAN HOMES PTY LTD
 Lic. No. 131446C
 PH 02 4353 8644 Suite 18, 1 Reliance Dr
 FAX 02 4353 8655 Tuggerah Business Park
 Tuggerah NSW 2259
 www.tullipanhomes.com.au
 www.splitlevelhomes.com.au PO Box 5148
 CHITTAWAY BAY NSW 2261





CLIENT **J. & C. MANTILLA**
 JOB **PROPOSED RESIDENCE**
 LOCATION **Lot 6 PADDOCK CLOSE ELMORE VALE**

- BUILDER TO CHECK ALL DETAILS AND DIMENSIONS PRIOR TO CONSTRUCTION.
 - FIGURED DIMENSIONS TAKE PREFERENCE OVER SCALE.

SHEET	DATE	DWG No.
3 of 11	14/01/2014	6269-WD1


FIXING LEGEND

TOWEL RAIL	—
TOILET ROLL	■
TOWEL RING	○

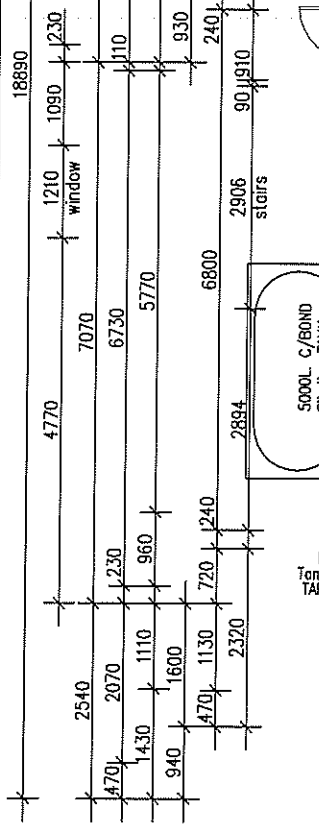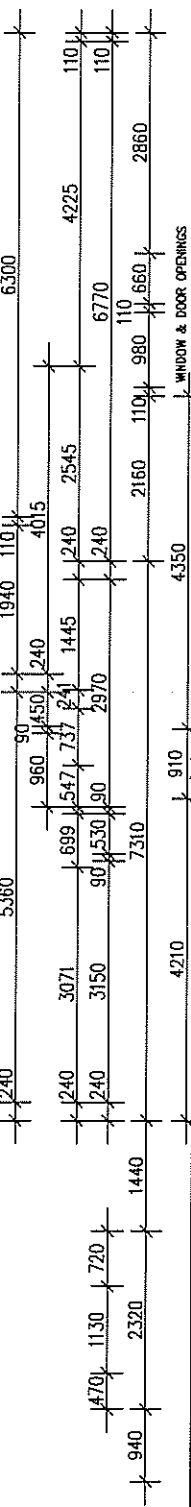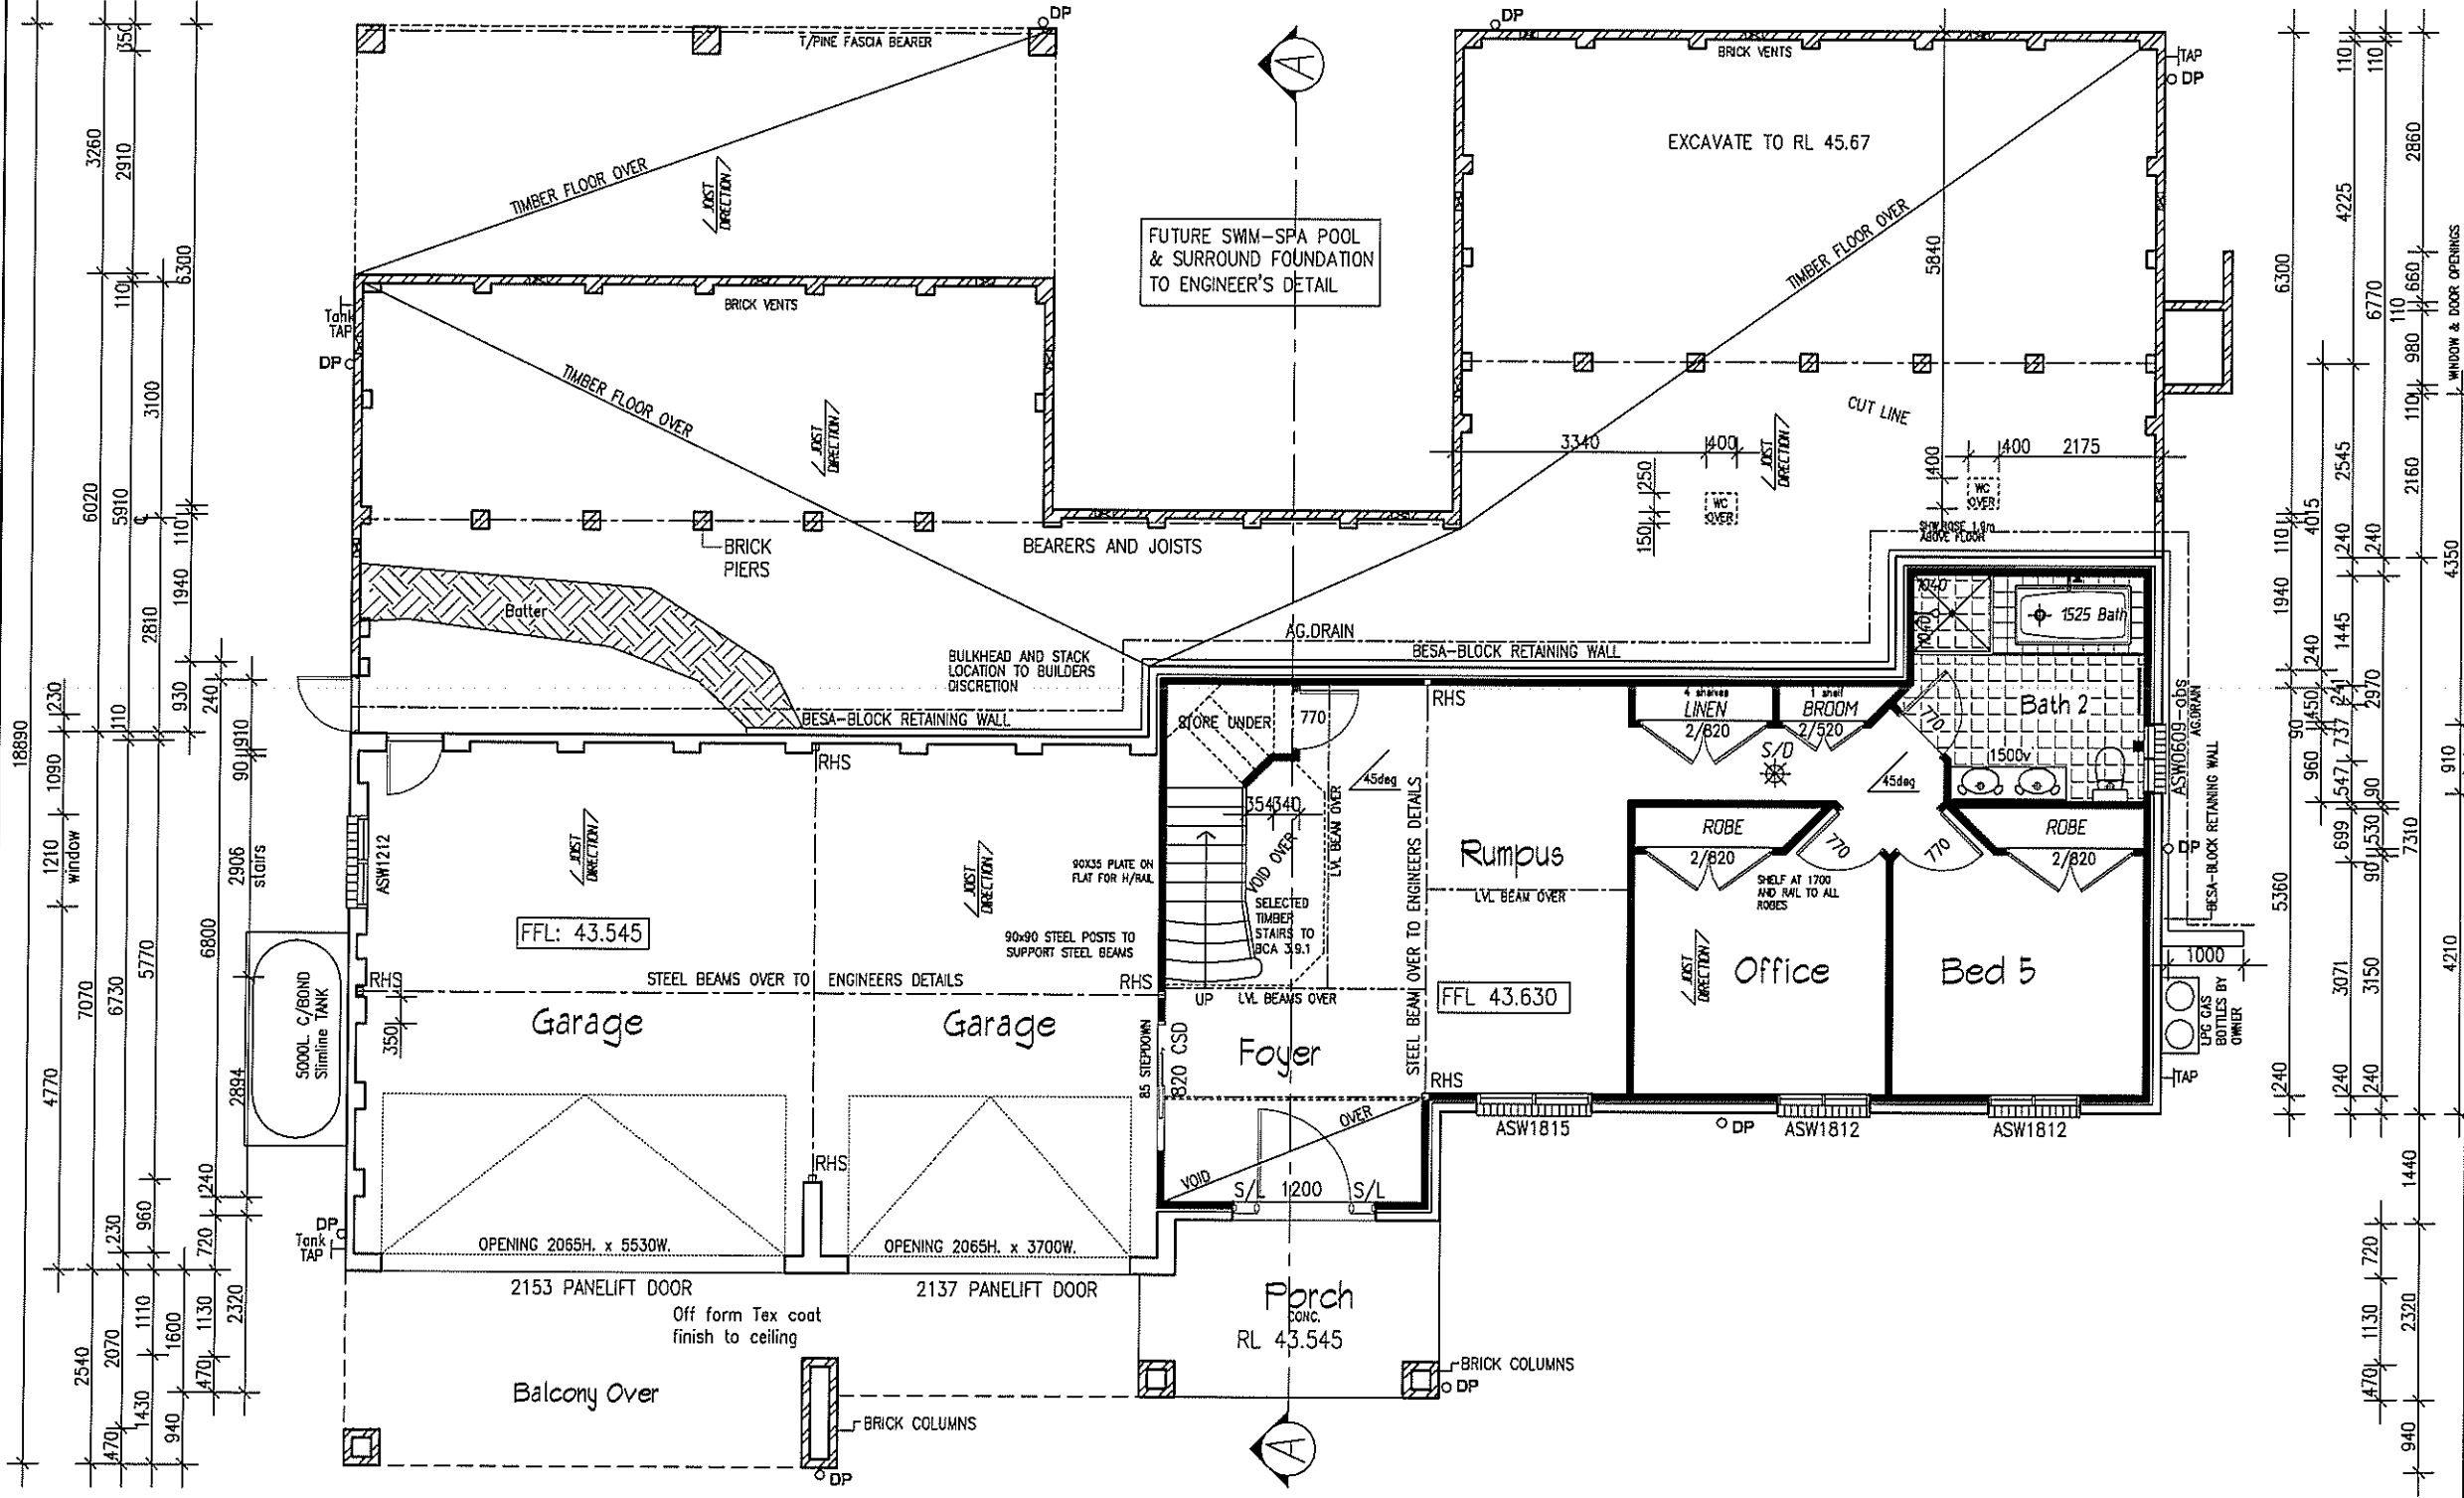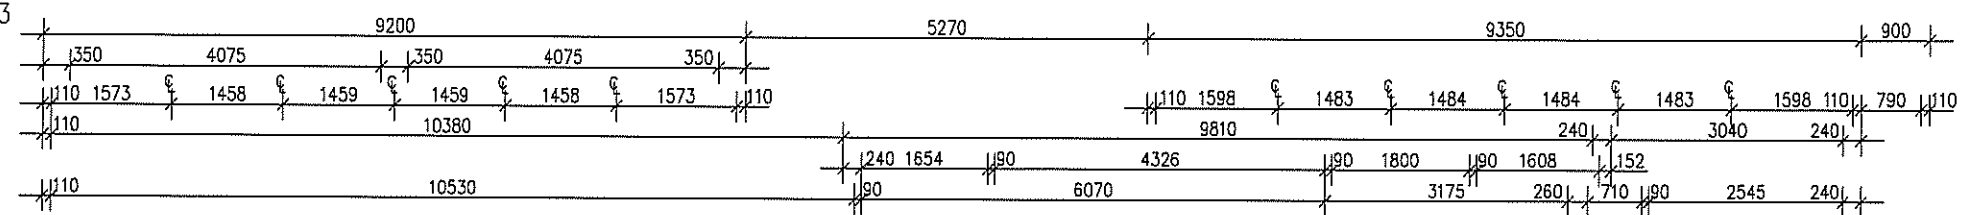

AREAS:

Grd Flr Living:	87.63 sq.m
Garage:	75.40 sq.m
Porch:	8.80 sq.m
1st Floor Living:	303.31 sq.m
1st Floor Balcony:	31.54 sq.m
Alfresco:	30.00 sq.m
TOTAL :	536.68 Sq.m
	57.8 Squares


plan prepared by
BUILDTECH
DESIGN & DEVELOPMENT
 ACCREDITED BUILDING DESIGNERS ABN 54 539 725 979
 Suite 18 - No.1 RELIANCE DRIVE,
 TUGGERAH N.S.W.2259
 ph.4351 8988
 fax.4353 8655
 email: buildtech@cci.net.au

 Membership No. 930099

TULLIPAN HOMES PTY LTD
 Lic. No. 131446C
 PH 02 4353 8644
 FAX 02 4353 8655
 www.tullipanhomes.com.au
 www.splitlevelhomes.com.au
 Suite 18, 1 Reliance Dr
 Tuggerah Business Park
 Tuggerah NSW 2259
 PO Box 5148
 CHITTAWAY BAY NSW 2261

CLIENT	J. & C. MANTILLA
JOB	PROPOSED RESIDENCE
LOCATION	Lot 6 PADDOCK CLOSE ELERMORE VALE


- BUILDER TO CHECK ALL DETAILS AND DIMENSIONS PRIOR TO CONSTRUCTION.
 - FIGURED DIMENSIONS TAKE PREFERENCE OVER SCALE.

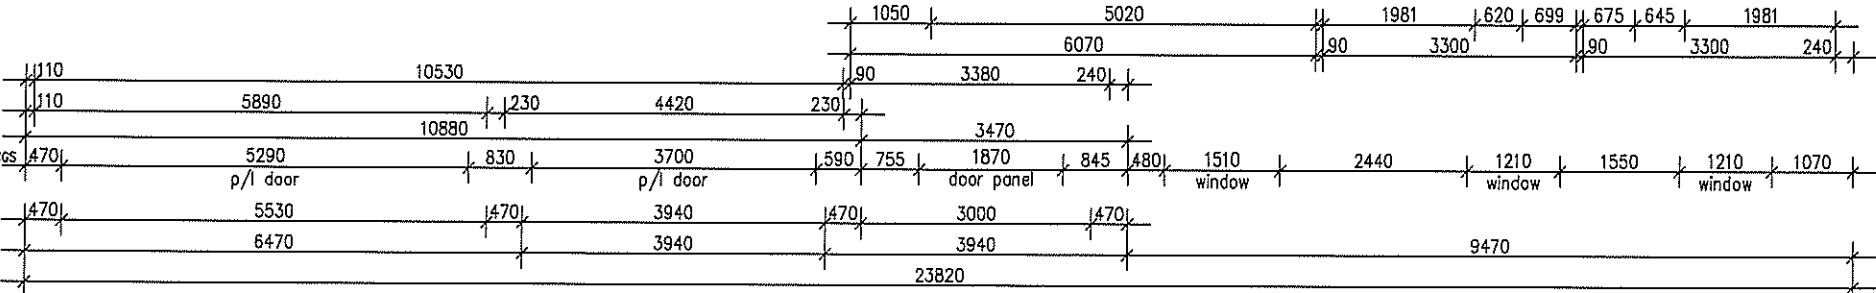SHEET	DATE	DWG No.
2 of 11	14/01/2014	6269-WD1




GROUND FLOOR PLAN

SCALE 1:100

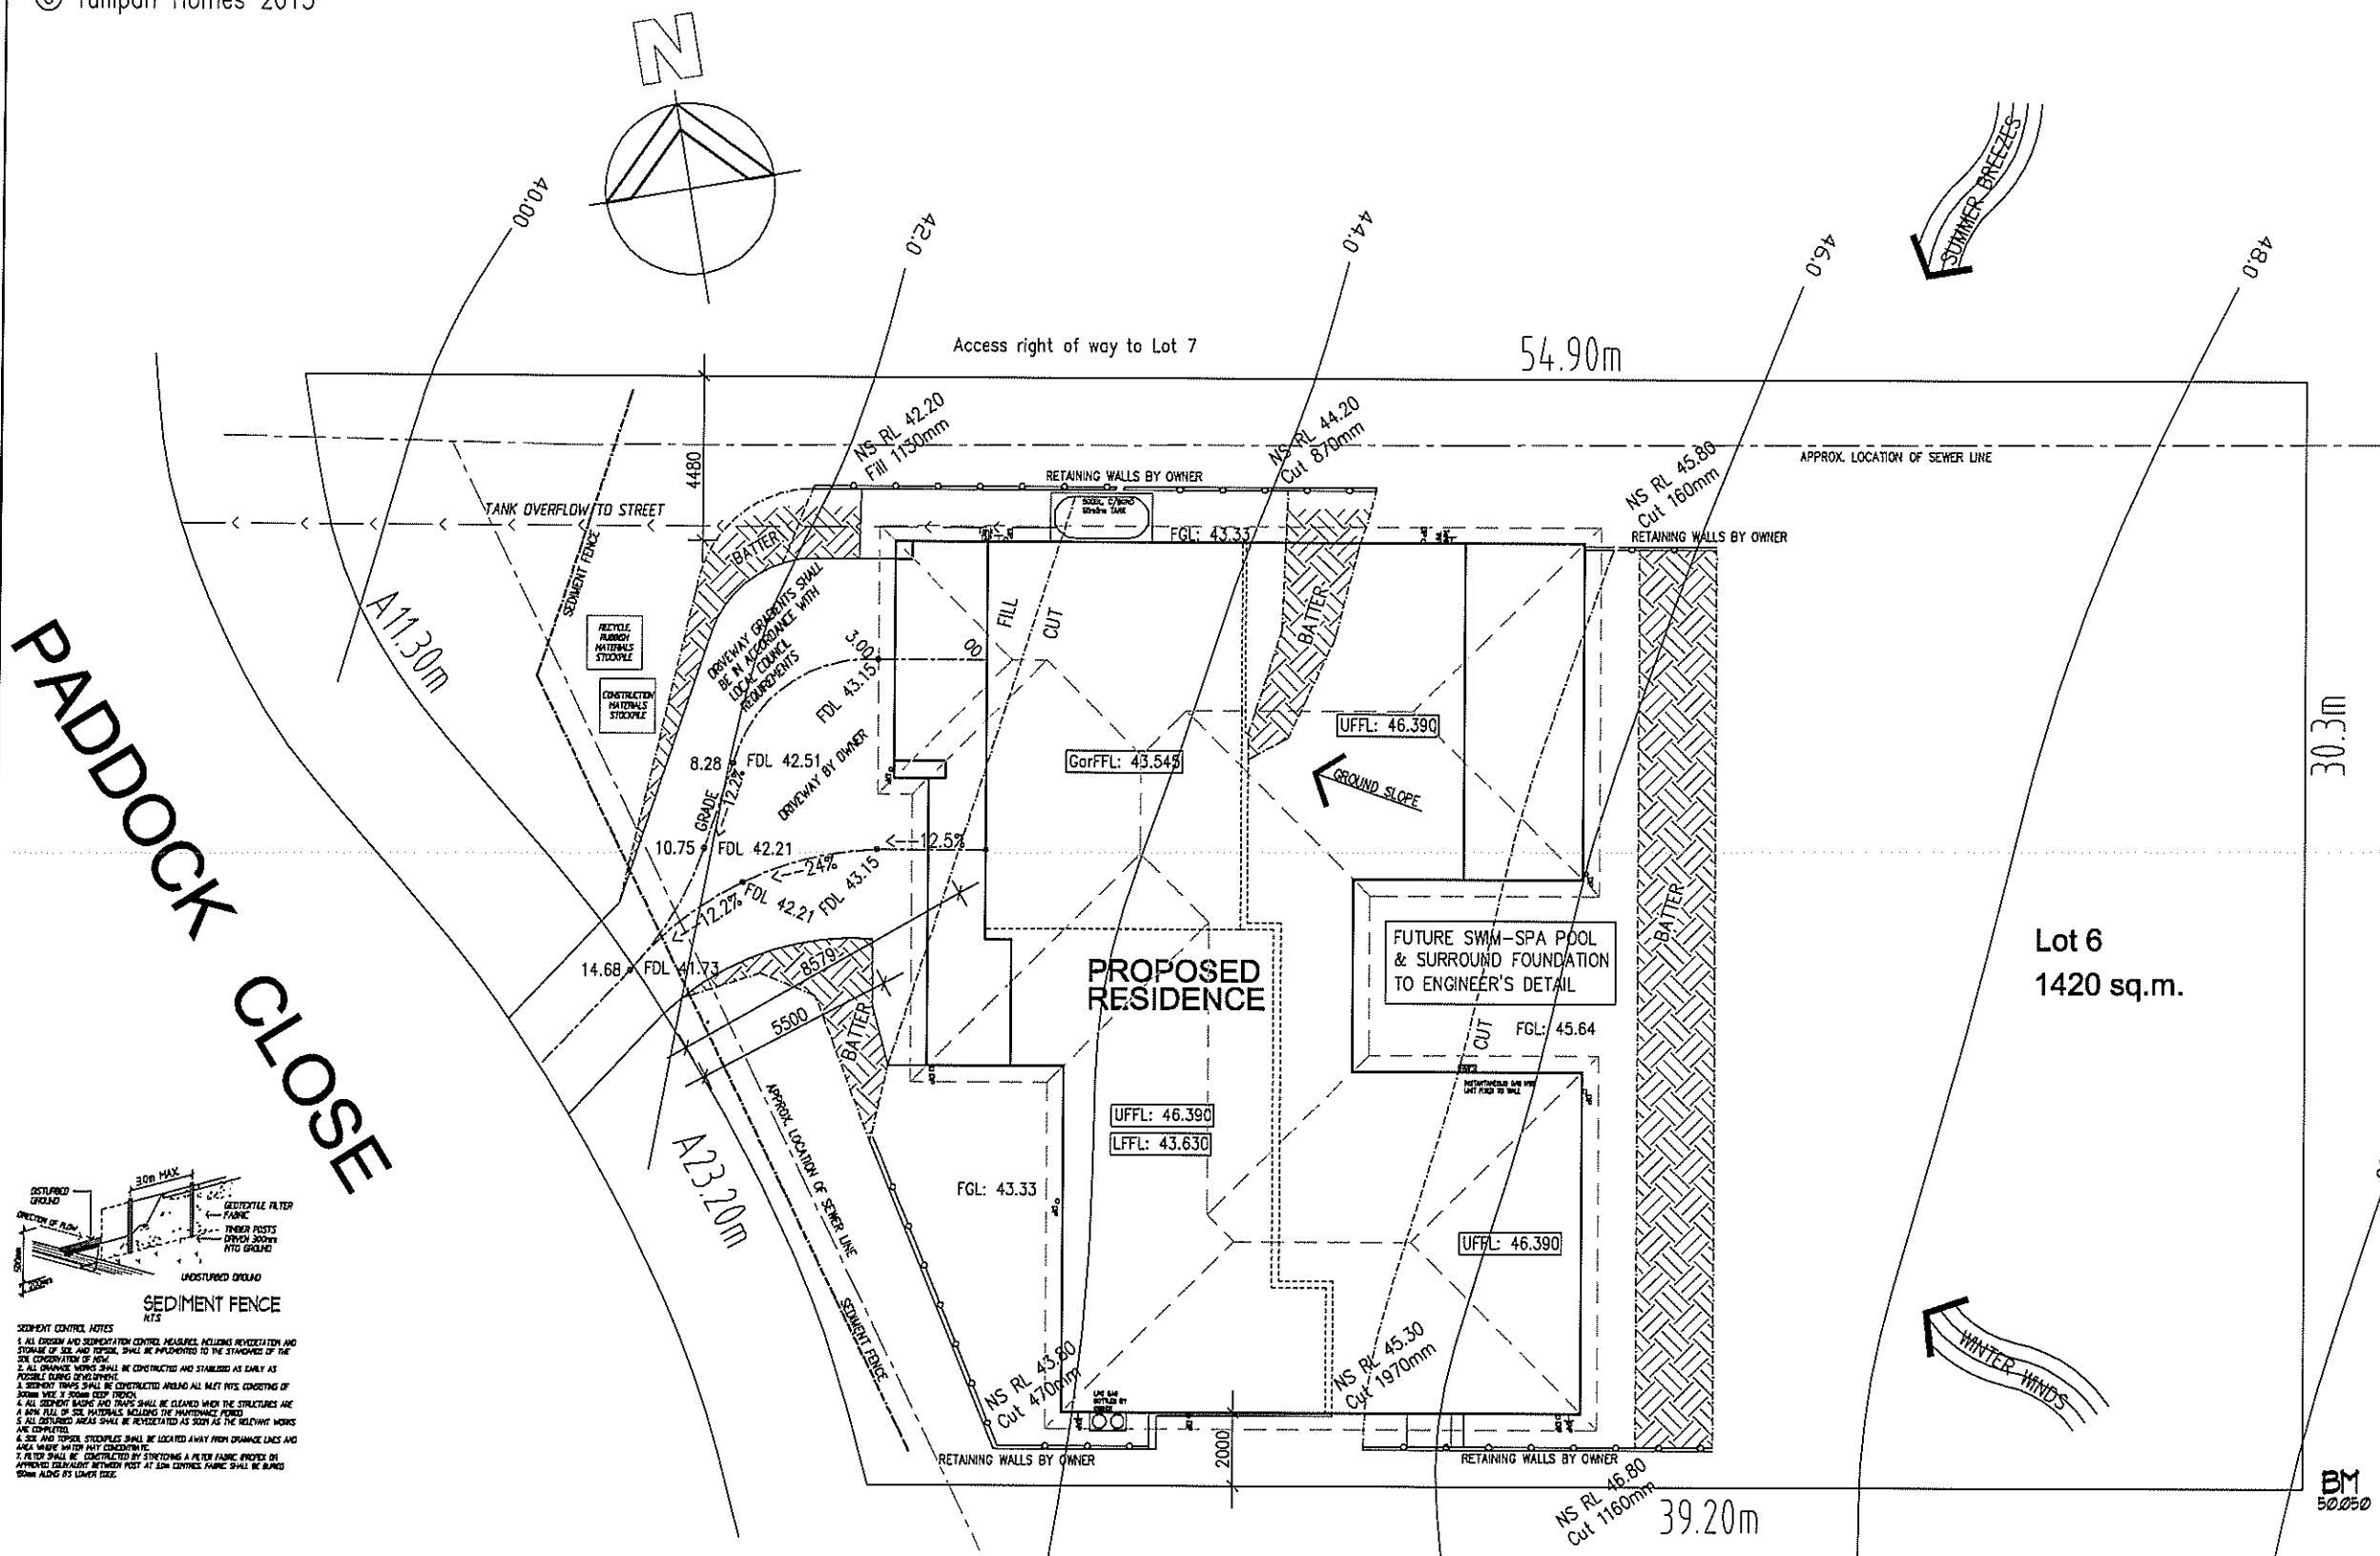

Paddock Close

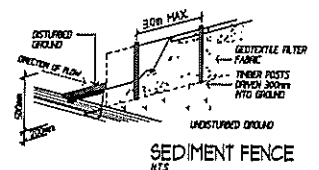

SEDIMENT CONTROL NOTES

1. ALL EROSION AND SEDIMENTATION CONTROL MEASURES, INCLUDING VEGETATION AND STORAGE OF SOIL AND STONEL, SHALL BE IMPLEMENTED TO THE SATISFACTION OF THE LOCAL COUNCIL.
2. ALL EROSION CONTROL MEASURES SHALL BE CONSTRUCTED AND STABILISED AS EARLY AS POSSIBLE DURING DEVELOPMENT.
3. SEDIMENT TRAPS SHALL BE CONSTRUCTED AND MAINTAINED AT ALL TIMES, CONSISTING OF SOIL AND STONE TRAPS.
4. ALL SEDIMENT BINS AND TRAPS SHALL BE CLEANED WHEN THE STRUCTURES ARE A SIGNIFICANT PERCENTAGE FULL.
5. ALL SEDIMENT AREAS SHALL BE REVEGETATED AS SOON AS THE RELEVANT WORKS ARE COMPLETED.
6. SOIL AND STONE TRAPS SHALL BE LOCATED AWAY FROM DRAINAGE LINES AND AREAS WHERE WATER MAY CONCENTRATE.
7. FILTER FABRIC SHALL BE CONSTRUCTED BY STITCHING A FILTER FABRIC, PROVED BY APPROVED COLLECTOR, BETWEEN POSTS AT 500mm CENTRES. FABRIC SHALL BE BUNDLED 50mm ALONG ITS LENGTH.

SITE PLAN - SITE ANALYSIS

SCALE 1:200

SITE AREA: 1420 sq.m
 Floor space ratio: 0.27 :1
 Site cover: 364.85 sq.m
 Drive/paths: 93.23 sq.m
 Open space: 68%


CLIENT	J. & C. MANTILLA	
JOB	PROPOSED RESIDENCE	
LOCATION	Lot 6 PADDOCK CLOSE ELERMORE VALE	
- BUILDER TO CHECK ALL DETAILS AND DIMENSIONS PRIOR TO CONSTRUCTION. - FIGURED DIMENSIONS TAKE PREFERENCE OVER SCALE.		
SHEET	DATE	DWG No.
1 of 11	29-07-2013	6269-WD

plan prepared by
BUILDTECH
DESIGN & DEVELOPMENT
 ACCREDITED BUILDING DESIGNERS ABN 54 539 725 979
 Suite 18 - No.1 RELIANCE DRIVE,
 TUGGERAH N.S.W.2259
 ph.4351 8988
 fax.4353 8655
 email:buildtech@cci.net.au


TULLIPAN
HOMES PTY LTD
 Lic. No. 131446C
 PH 02 4353 8644
 FAX 02 4353 8655
 www.tullipanhomes.com.au
 www.splitlevelhomes.com.au

Suite 18, 1 Reliance Dr
 Tuggerah Business Park
 Tuggerah NSW 2259
 PO Box 5148
 CHITTAWAY BAY NSW 2261



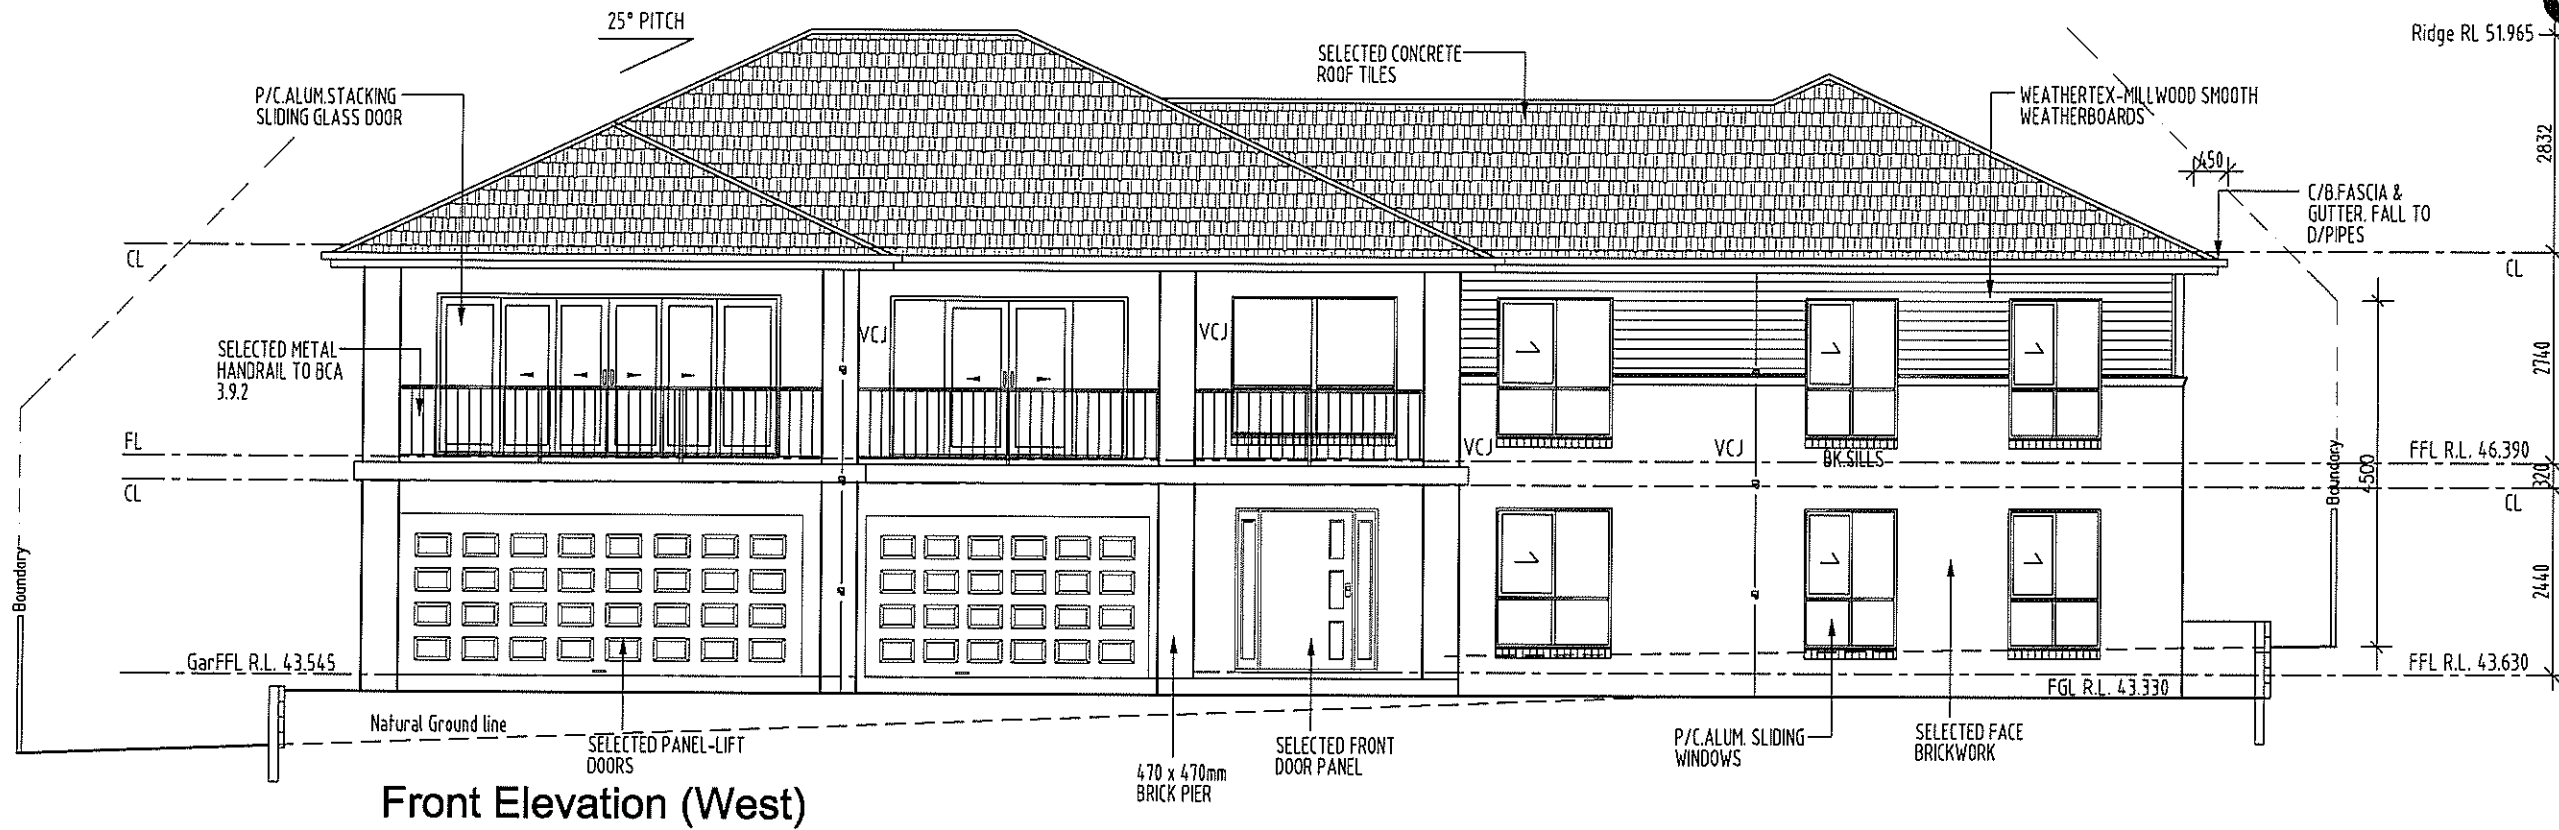

Front Elevation (West)

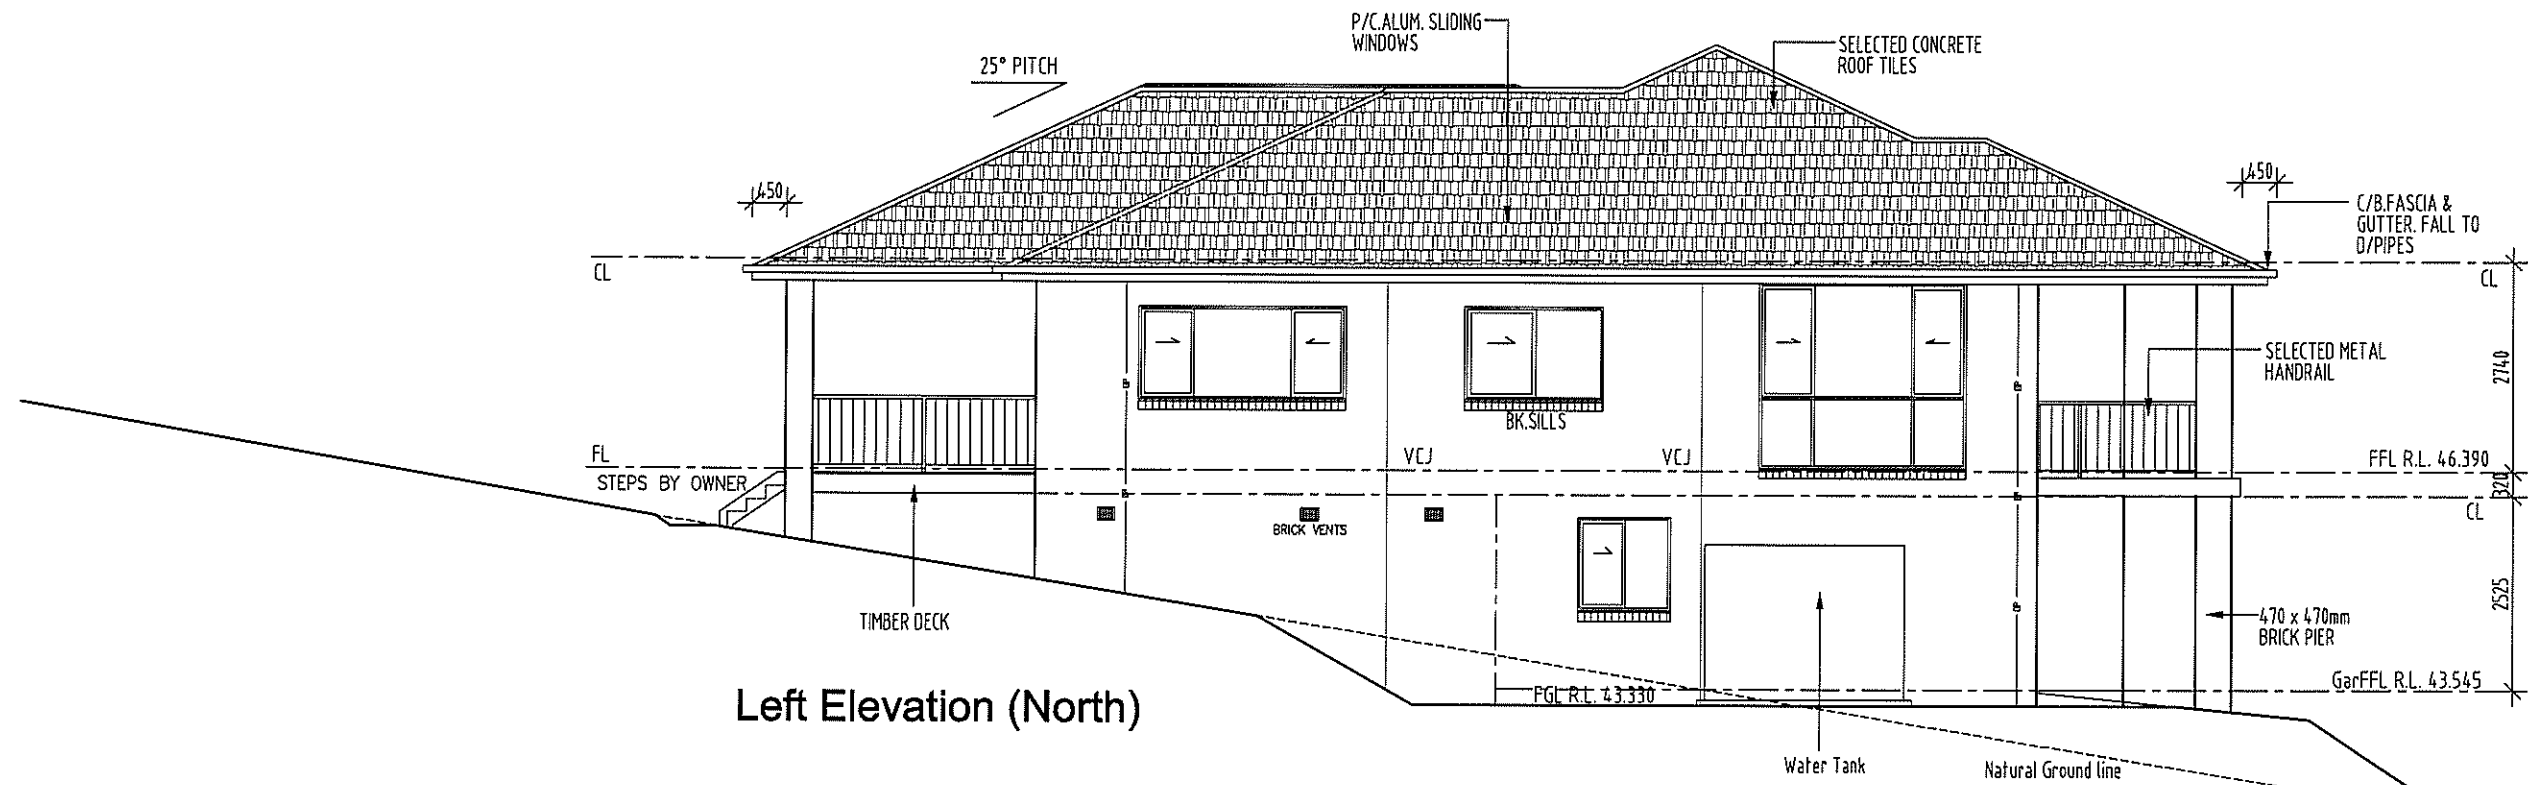

Left Elevation (North)


ELEVATIONS
SCALE 1:100

CLIENT	J. & C. MANTILLA	
JOB	PROPOSED RESIDENCE	
LOCATION	Lot 6 PADDOCK CLOSE ELERMORE VALE	
- BUILDER TO CHECK ALL DETAILS AND DIMENSIONS PRIOR TO CONSTRUCTION. - FIGURED DIMENSIONS TAKE PREFERENCE OVER SCALE.		
SHEET	DATE	DWG No.
4 of 11	29-07-2013	6269-WD


plan prepared by
BUILDTECH
DESIGN & DEVELOPMENT
ACCREDITED BUILDING DESIGNERS ABN 54 539 725 979
Suite 18 - No.1 RELIANCE DRIVE.
TUGGERAH N.S.W.2259
ph.4351 8988
fax.4353 8655
email:buildtech@cci.net.au




TULLIPAN HOMES PTY LTD
Lic. No. 131446C
PH 02 4353 8644
FAX 02 4353 8655
www.tullipanhomes.com.au
www.splitlevelhomes.com.au
Suite 18, 1 Reliance Dr
Tuggerah Business Park
Tuggerah NSW 2259
PO Box 5148
CHITTAWAY BAY NSW 2261

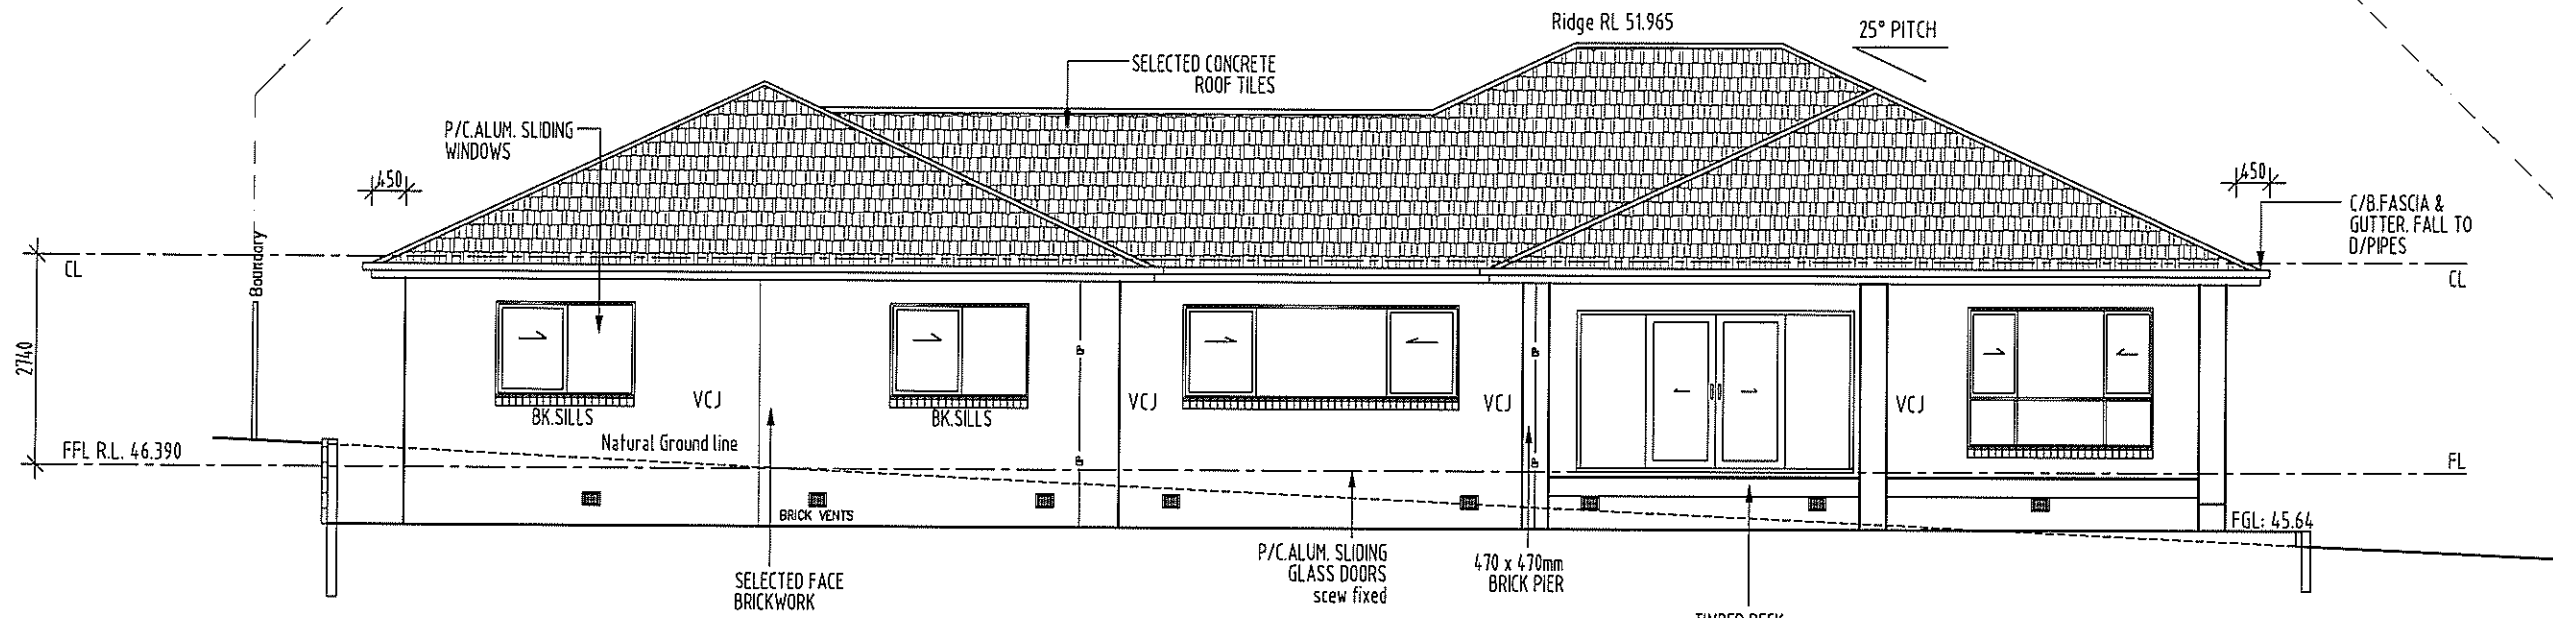

Rear Elevation (East)

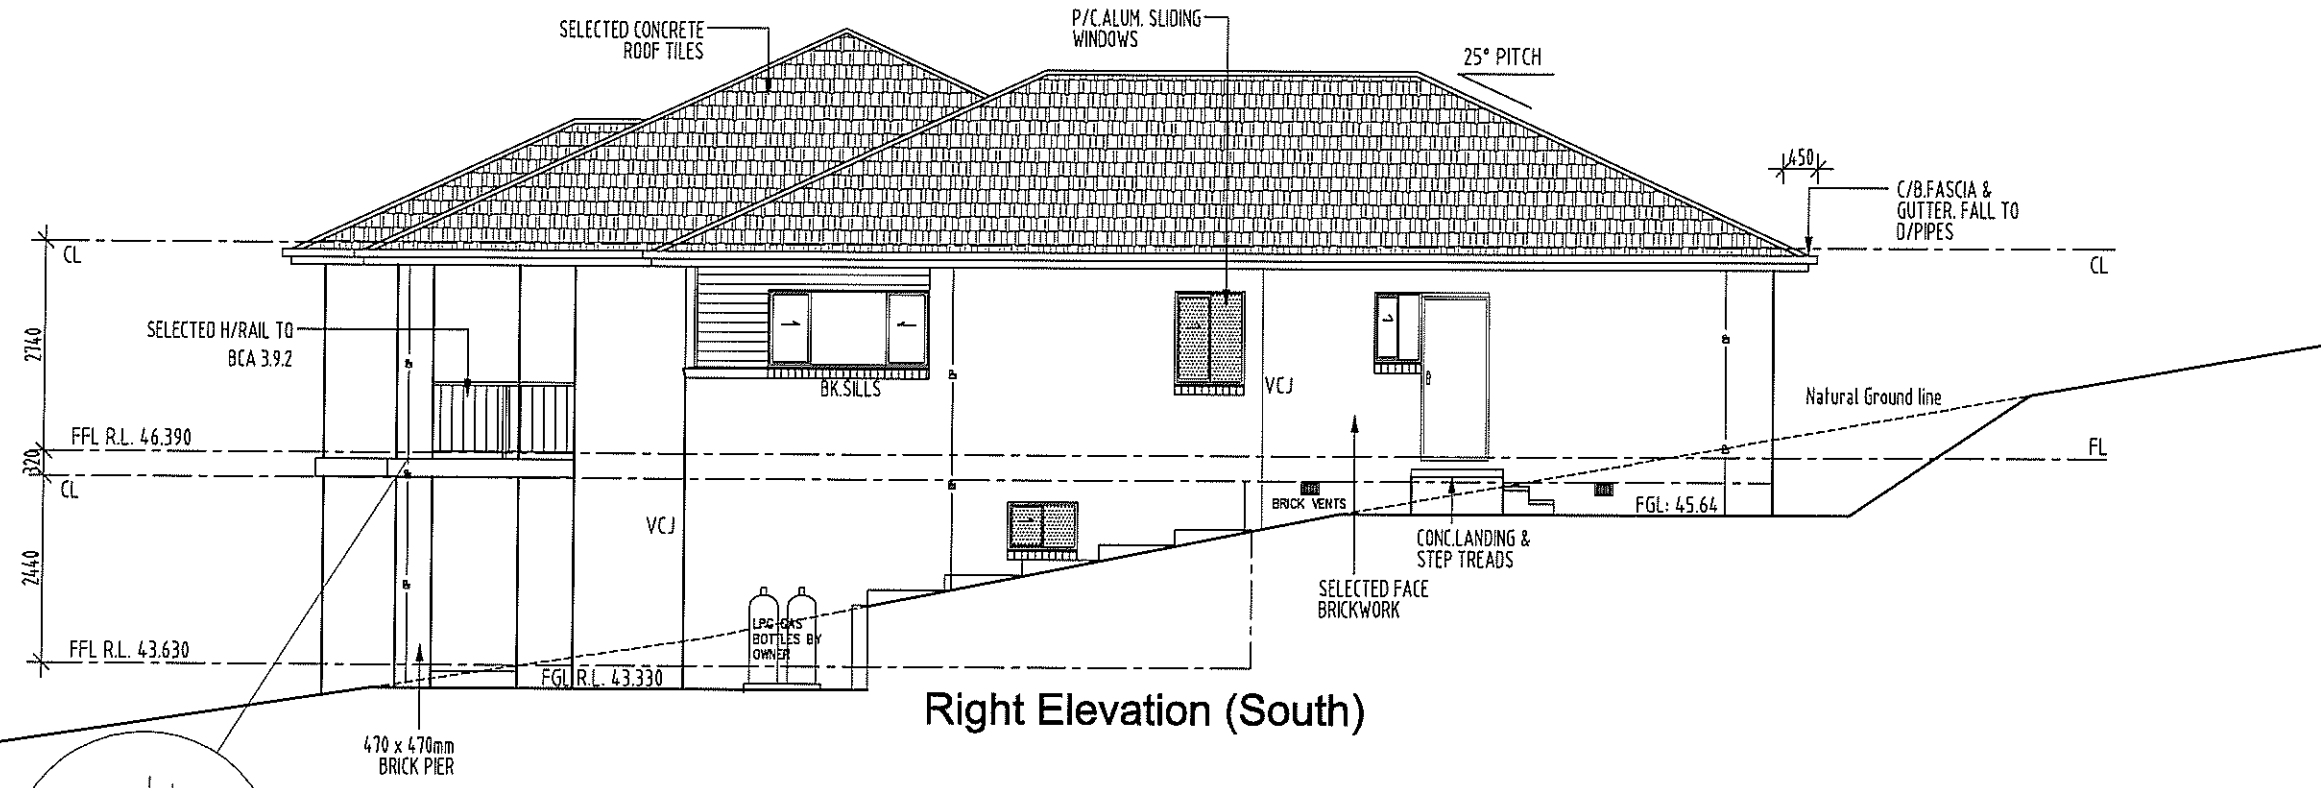

Right Elevation (South)

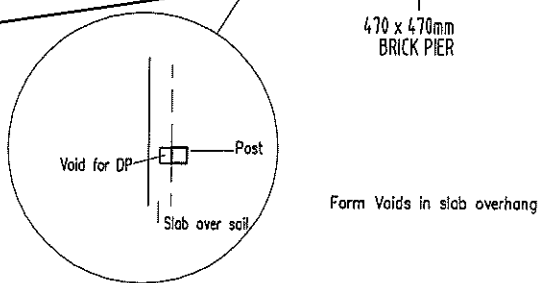


ELEVATIONS
SCALE 1:100


CLIENT	J. & C. MANTILLA	
JOB	PROPOSED RESIDENCE	
LOCATION	Lot 6 PADDOCK CLOSE ELERMORE VALE	
- BUILDER TO CHECK ALL DETAILS AND DIMENSIONS PRIOR TO CONSTRUCTION. - FIGURED DIMENSIONS TAKE PREFERENCE OVER SCALE.		
SHEET	DATE	DWG No.
5 of 11	14/01/2014	6269-WD1

plan prepared by
BUILDTECH
DESIGN & DEVELOPMENT
 ACCREDITED BUILDING DESIGNERS ABN 54 539 725 979
 Suite 18 - No.1 RELIANCE DRIVE,
 TUGGERAH N.S.W.2259
 ph.4351 8988
 fax.4353 8655
 email:buildtech@cci.net.au

TULLIPAN HOMES PTY LTD
 Lic. No. 131446C
 PH 02 4353 8644
 FAX 02 4353 8655
 Suite 18, 1 Reliance Dr
 Tuggerah Business Park
 Tuggerah NSW 2259
 PO Box 5148
 CHITTAWAY BAY NSW 2261
 www.tullipanhomes.com.au
 www.splitlevelhomes.com.au

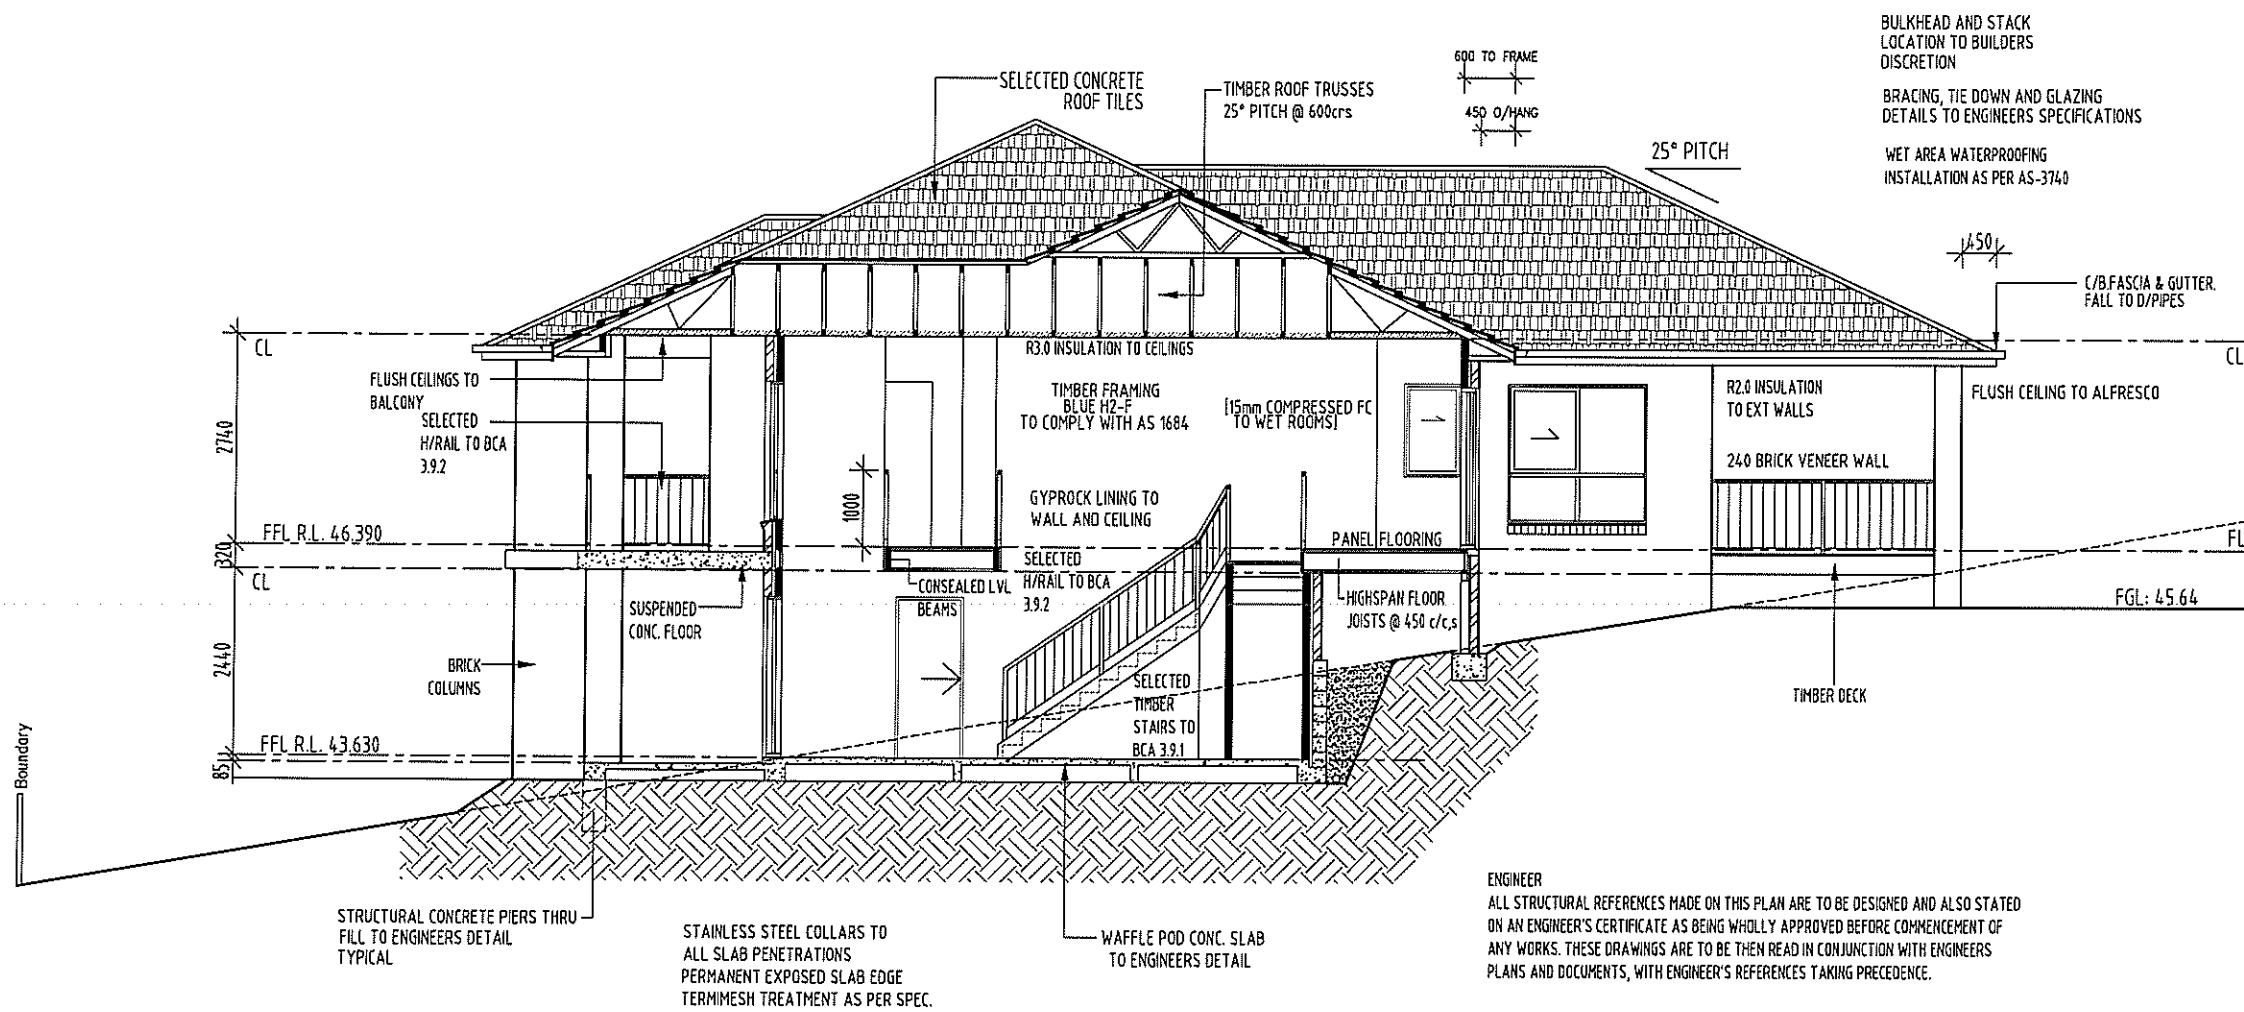

SECTION THRU A-A

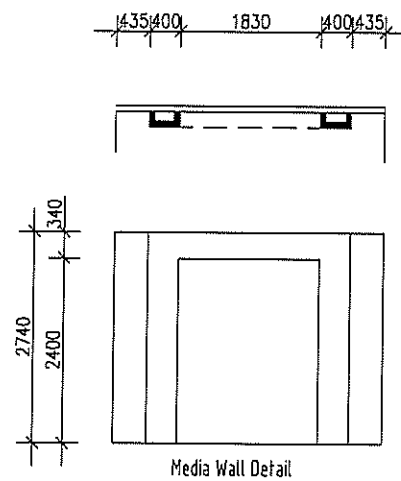

CLIENT	J. & C. MANTILLA	
JOB	PROPOSED RESIDENCE	
LOCATION	Lot 6 PADDOCK CLOSE ELERMORE VALE	
- BUILDER TO CHECK ALL DETAILS AND DIMENSIONS PRIOR TO CONSTRUCTION. - FIGURED DIMENSIONS TAKE PREFERENCE OVER SCALE.		
SHEET	DATE	DWG No.
6 of 11	29-07-2013	6269-WD

plan prepared by
BUILDTECH
 DESIGN & DEVELOPMENT
 ACCREDITED BUILDING DESIGNERS ABN 54 639 725 979
 Suite 18 - No.1 RELIANCE DRIVE,
 TUGGERAH N.S.W. 2259
 ph.4351 8988
 fax.4353 8655
 email: buildtech@cci.net.au

TULLIPAN HOMES PTY LTD
 Lic. No. 131446C
 PH 02 4353 8644 Suite 18, 1 Reliance Dr
 FAX 02 4353 8655 Tuggerah Business Park
 Tuggerah NSW 2259
 www.tullipanhomes.com.au PO Box 5148
 www.spllevelhomes.com.au CHITTAWAY BAY NSW 2261