

- CUSTOM**
- 1/2 install owner supplied light fitting
 - ✱ 1/2 install owner supplied fan
 - ✱ 1/2 install owner supplied Fan / Light.
 - ⊗ Fan (No Duct)
 - ⊞ Fan (Ducted Exhaust)
 - ∞ = 2 heat 1xL (No Duct)
 - ∞∞ = 2 heat 1xL (Ducted)
 - ⊕ = Batten Fix only.
 - Fluoro Light.

plan prepared by
BUILDTECH
 DESIGN & DEVELOPMENT
 ACCREDITED BUILDING DESIGNERS 481 54 531 725 678
 Suite 18 - No.1 RELIANCE DRIVE
 TUGGERAH N.S.W. 2259
 ph. 4351 8688
 fax. 4353 8655
 email: buildtech@cccl.net.au
 bda BUILDING DESIGNERS ASSOCIATION OF AUSTRALIA
 Member No. 920099


TULLIPAN HOMES PTY LTD
 Lic. No. 13148C
 PH 02 4353 8644
 FAX 02 4353 8655
 www.tullipanhomes.com.au
 www.spilveillhomes.com.au
 Suite 18, 1 Reliance Dr
 Tuggerah Business Park
 Tuggerah NSW 2259
 PO Box 5148
 CHITAWAKY NSW 2261

CLIENT **J. & C. MANTILLA**
 JOB **PROPOSED RESIDENCE**
 LOCATION **24 PADDOCK CLOSE
 ELMORE VALE**

— BUILDER TO CHECK ALL DETAILS AND DIMENSIONS PRIOR TO CONSTRUCTION.
 — DIMENSIONS TAKE PREFERENCE OVER SCALE.

SHEET 3 of 11	DATE 03/02/2015	DWG No. 6269-CP3
------------------	--------------------	---------------------

FIXING LEGEND	
TOWEL RAIL	—
TOILET ROLL	■
TOWEL RING	○

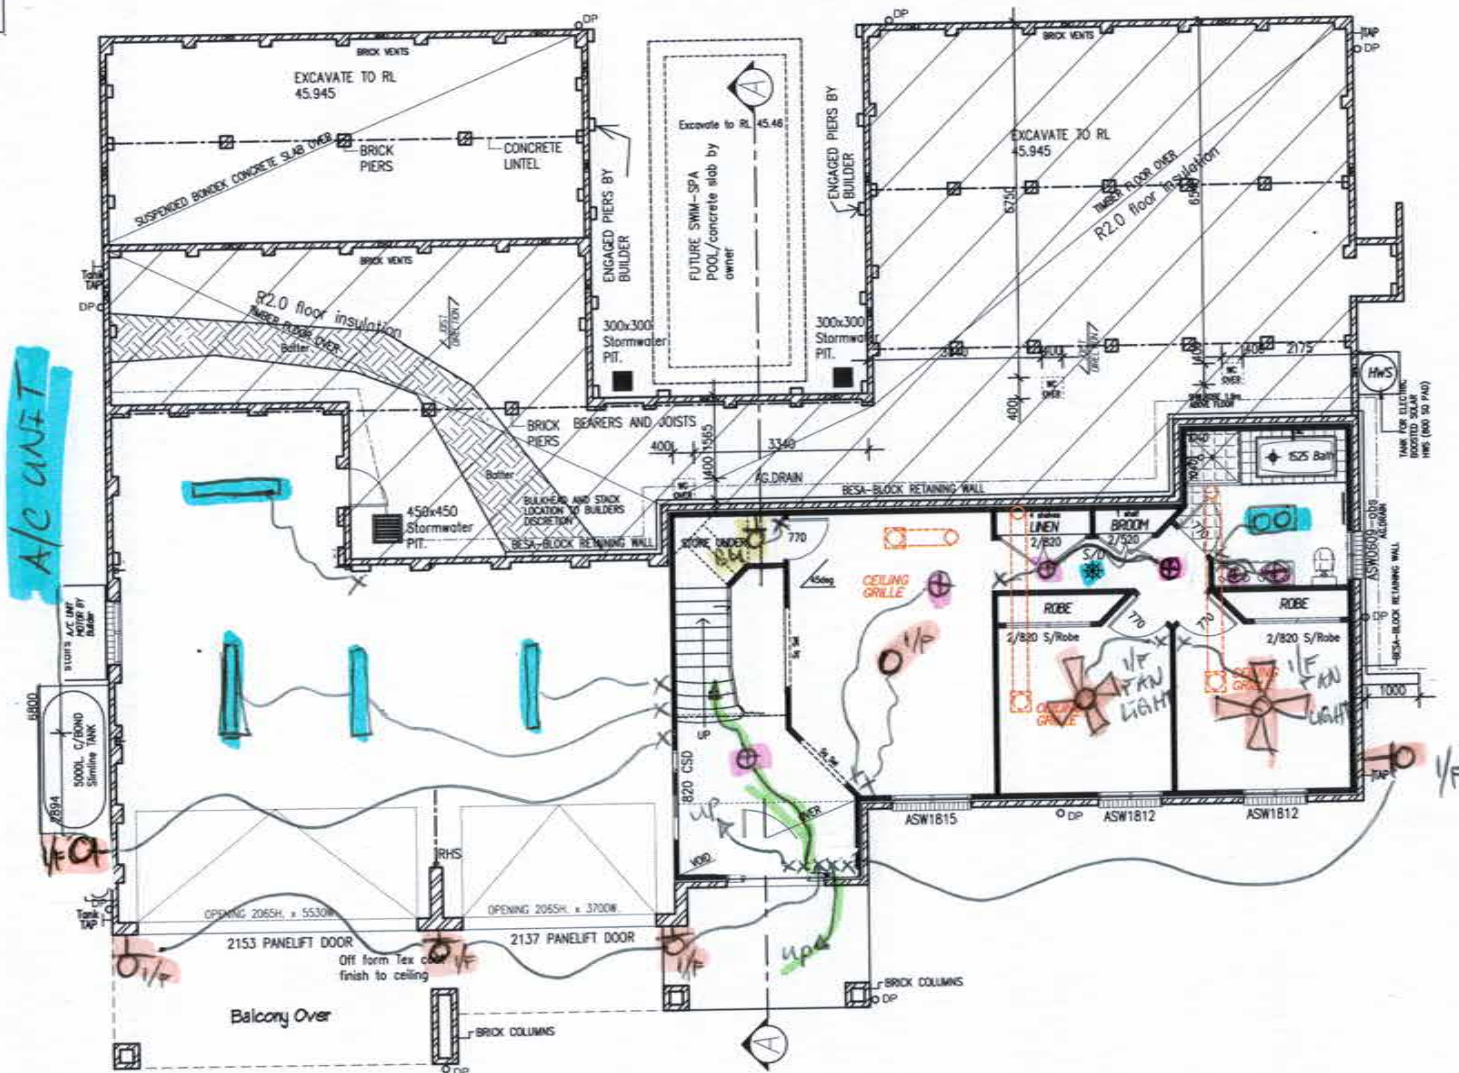

- 1/2 install - owner supplied Light Fitting
- ✦ 1/2 install owner supplied fan/light
- ⊕ - Batten Fix
- Double Fluro
- ∞ - 2 heat rls (Ducted Ex)

plan prepared by
BUILTECH
DESIGN & DEVELOPMENT
 ACCREDITED BUILDING DESIGNERS ABN 54 539 725 979
 Suite 18 - No.1 RELIANCE DRIVE
 TUGGERAH N.S.W. 2259
 ph 4351 8988
 fax 4353 8655
 email buildtech@ccci.net.au
 Membership No. 930089


TULLIPAN
HOMES PTY LTD
 Lic. No. 131449C
 PH 02 4353 8644
 FAX 02 4353 8655
 www.tullipanhomes.com.au
 www.spitlevelhomes.com.au
 Suite 18, 1 Reliance Dr
 Tuggerah Business Park
 Tuggerah NSW 2259
 PO Box 5148
 CHITTABAY BAY NSW 2261

CLIENT **J. & C. MANTILLA**
 JOB **PROPOSED RESIDENCE**
 LOCATION **24 PADDOCK CLOSE
 ELMORE VALE**

— BUILDER TO CHECK ALL DETAILS AND DIMENSIONS PRIOR TO CONSTRUCTION.
 — FIGURED DIMENSIONS TAKE PREFERENCE OVER SCALE.

SHEET	DATE	DWG No.
2 of 11	03/02/2015	6269-CP3

GROUND FLOOR PLAN
 SCALE 1:100

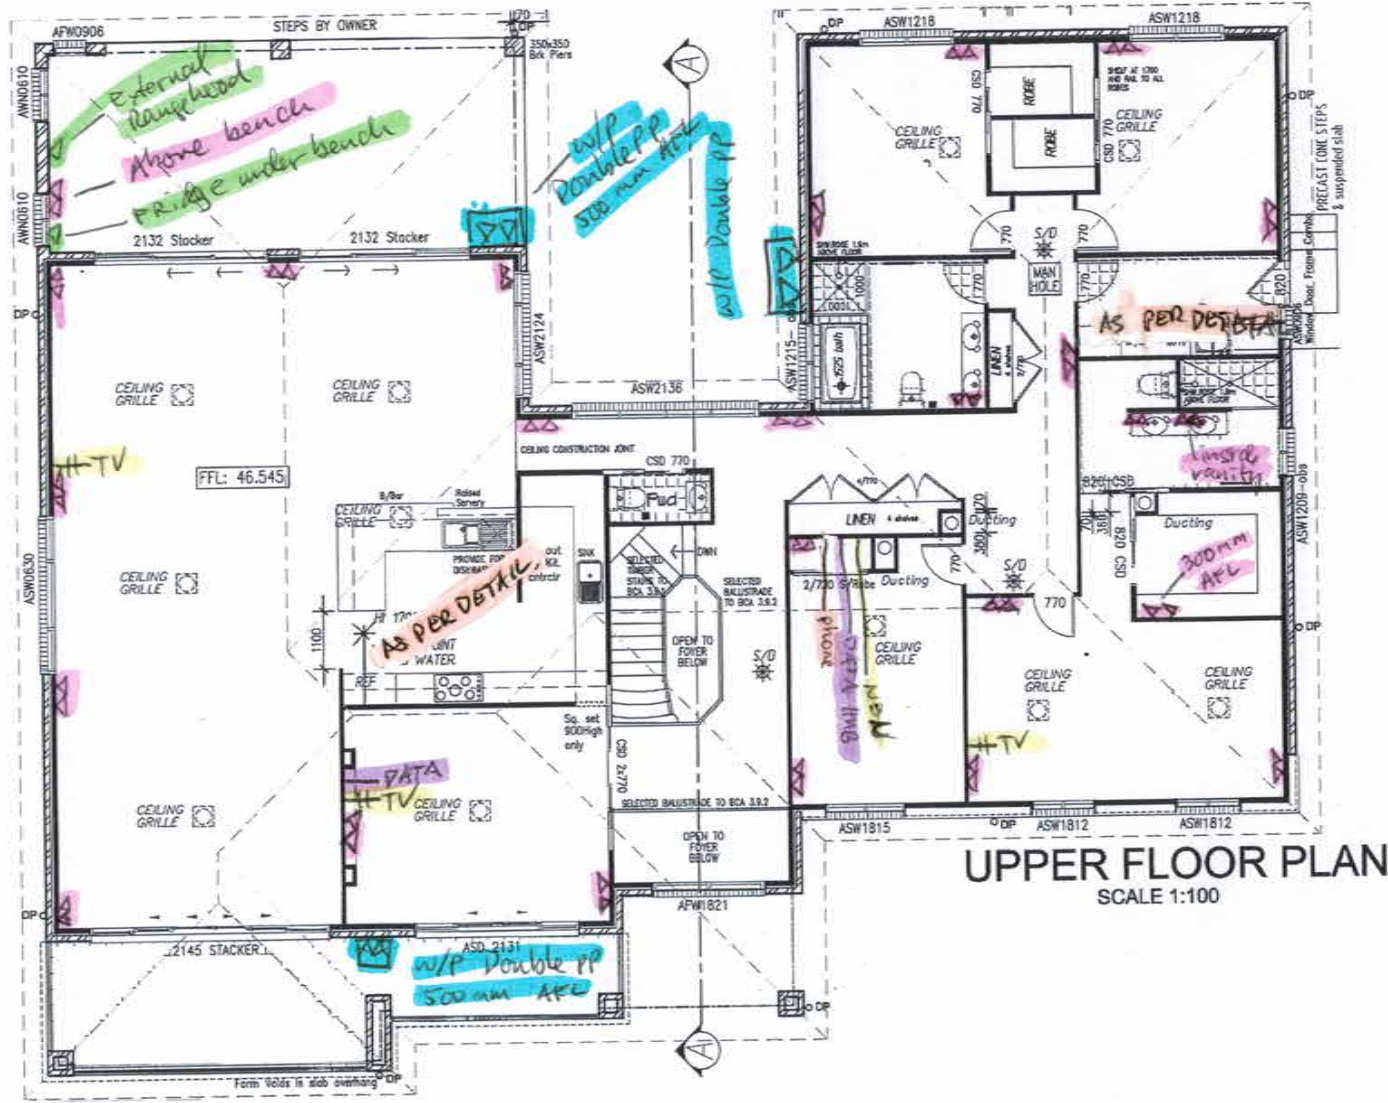

UPPER FLOOR PLAN
SCALE 1:100

NBN
DATA Hub


plan prepared by
BUILDTech
DESIGN & DEVELOPMENT
ACCREDITED BUILDING DESIGNERS
Suite 18 - No.1 RELIANCE DRIVE
TUOGERAH N.S.W. 2259
ph. 4351 8988
fax. 4353 8655
email: buildtech@opt.net.au
bda BUSINESS DESIGNERS AUSTRALIA
Membership No. 93009

TULLIPAN HOMES PTY LTD
Lic. No. 131448C
PH 02 4353 8644
FAX 02 4353 8655
www.tullipanhomes.com.au
www.spillievanhomes.com.au
Suite 18, 1 Reliance Dr.
Tuogerah Business Park
Tuogerah NSW 2259
PO Box 5148
CHITMANBY BAY NSW 2261

CLIENT **J. & C. MANTILLA**
JOB **PROPOSED RESIDENCE**
LOCATION **24 PADDOCK CLOSE
ELERMORE VALE**

— BUILDER TO CHECK ALL DETAILS AND DIMENSIONS PRIOR TO CONSTRUCTION.
— FIGURED DIMENSIONS TAKE PRECEDENCE OVER SCALE.
SHEET **3 of 11** DATE **03/02/2015** DWG No. **6269-CP3**

FIXING LEGEND	
TOWEL RAIL	—
TOILET ROLL	■
TOWEL RING	○

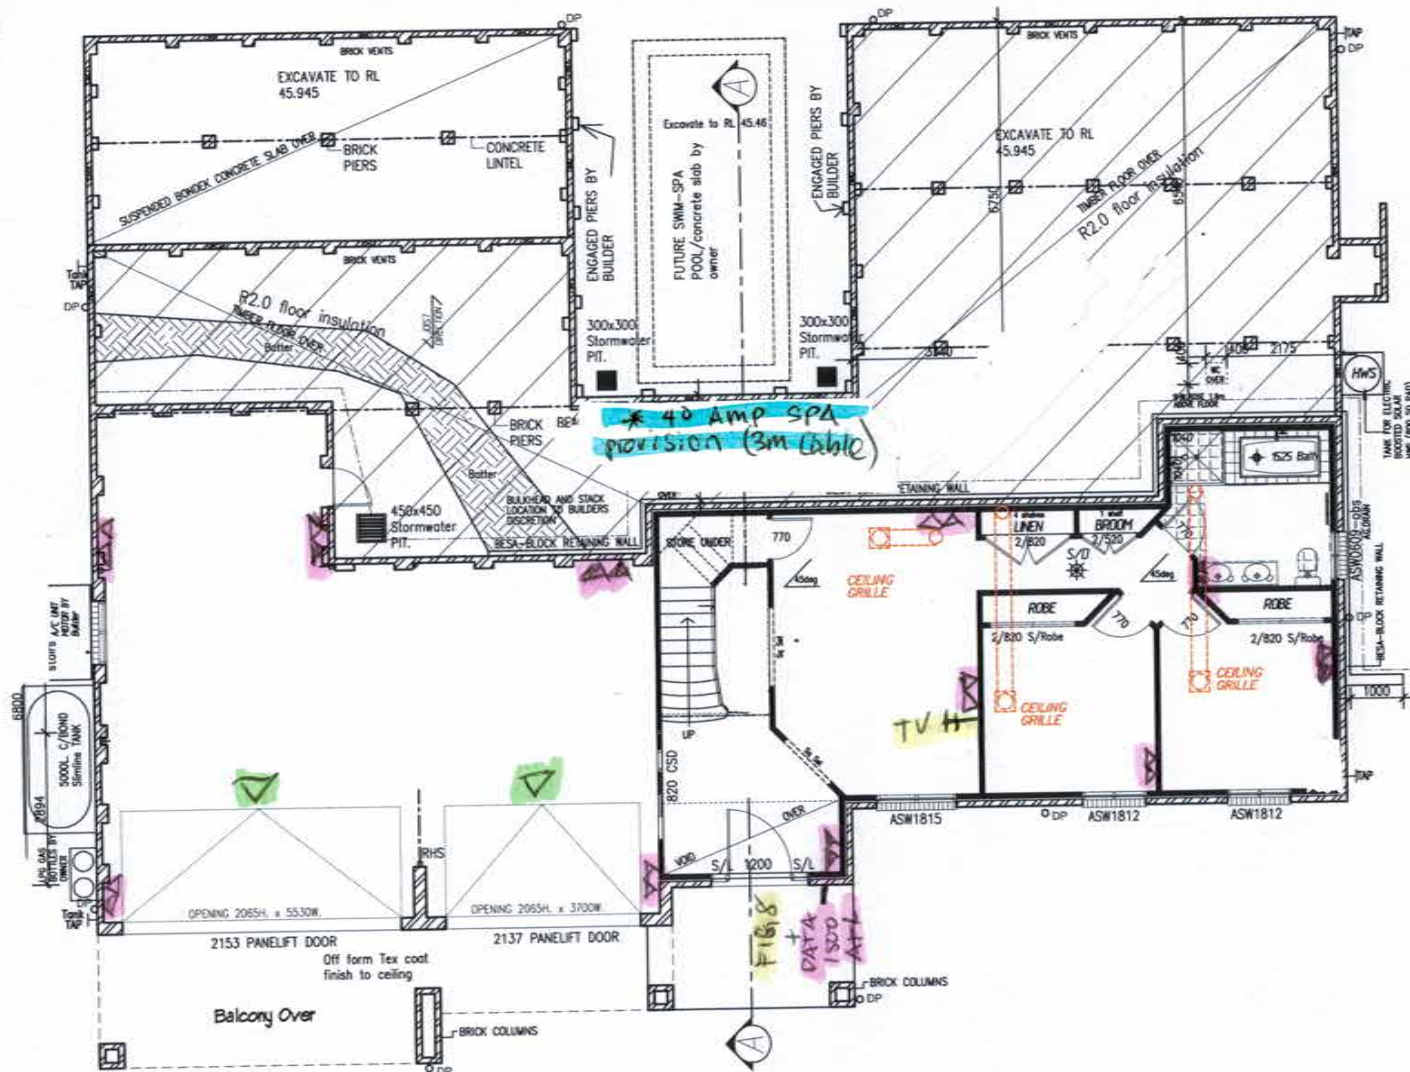

GROUND FLOOR PLAN

SCALE 1:100


plan prepared by
BUILDTech
DESIGN & DEVELOPMENT
 ACCREDITED BUILDING DESIGNERS ABA 54 539 725 979
 Suite 18 - No.1 RELIANCE DRIVE
 TUGGERAH N.S.W. 2259
 ph. 4351 8988
 fax. 4353 8655
 email: buildtech@ccz.net.au
 Membership No. 930099

TULLIPAN HOMES PTY LTD
 Lic. No. 131460
 PH 02 4353 8644
 FAX 02 4353 8655
 www.tullipanhomes.com.au
 www.sp@tullipanhomes.com.au
 Suite 18, 1 Reliance Dr
 Tuggerah Business Park
 Tuggerah NSW 2259
 PO Box 5148
 CHITTRICKY BAY NSW 2261

CLIENT **J. & C. MANTILLA**
 JOB **PROPOSED RESIDENCE**
 LOCATION **24 PADDOCK CLOSE
 ELMORE VALE**

- BUILDER TO CHECK ALL DETAILS AND DIMENSIONS PRIOR TO CONSTRUCTION.
 - FIGURED DIMENSIONS TAKE PREFERENCE OVER SCALE.

SHEET	DATE	DWG No.
2 of 11	03/02/2015	6269-CP3

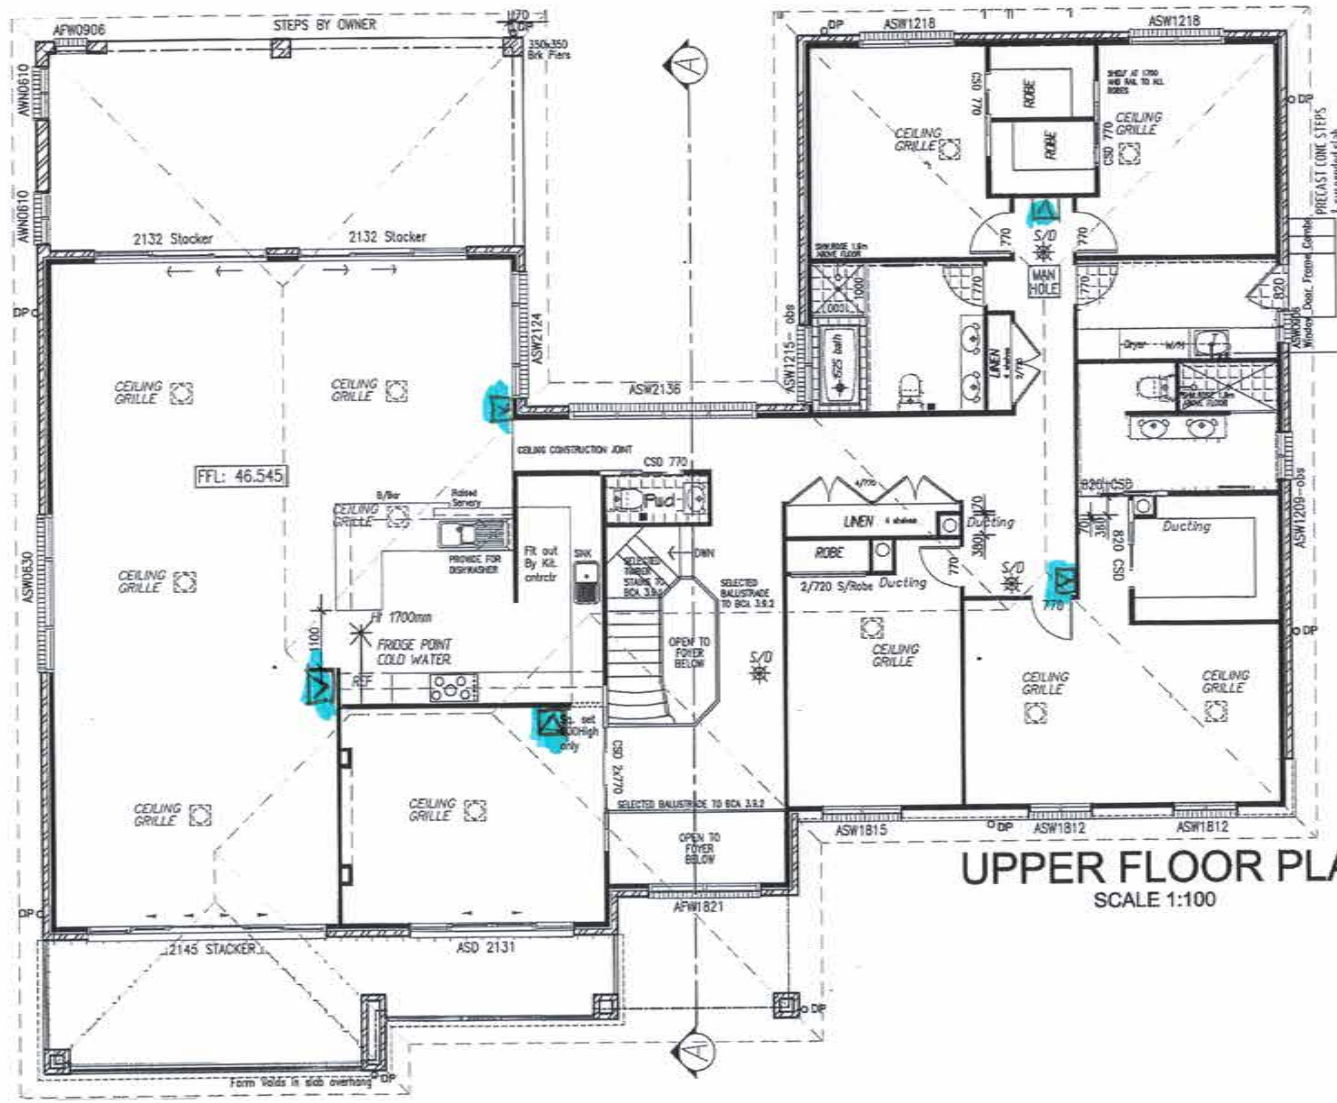

Beam Alliance System
 (V) outlet
 [V] inlet

UPPER FLOOR PLAN
 SCALE 1:100


plan prepared by
BUILDTech
 DESIGN & DEVELOPMENT
 ACCREDITED BUILDING DESIGNERS ABN 54 531 725 478
 Suite 18 - No.1 RELIANCE DRIVE
 TUGGERAH NSW 2259
 PH 4353 8655
 FAX 4353 8655
 email: buildtech@aol.net.au
 bda BUILDING DESIGNERS ASSOCIATION OF AUSTRALIA
 Membership No. 530099



TULLIPAN HOMES PTY LTD
 Lic. No. 131449C
 PH 02 4353 8644
 FAX 02 4353 8655
 www.tullipanhomes.com.au
 www.apf@tullipanhomes.com.au
 Suite 18, 1 Reliance Dr
 Tuggerah Business Park
 Tuggerah NSW 2259
 PO Box 5148
 COTTLEBAY NSW 2261

CLIENT **J. & C. MANTILLA**
 JOB **PROPOSED RESIDENCE**
 LOCATION **24 PADDOCK CLOSE
 ELMORE VALE**

- BUILDER TO CHECK ALL DETAILS AND DIMENSIONS PRIOR TO CONSTRUCTION.
 - FIGURED DIMENSIONS TAKE PREFERENCE OVER SCALE.
 SHEET 3 of 11
 DATE 03/02/2015
 DWG No. 6269-CP3

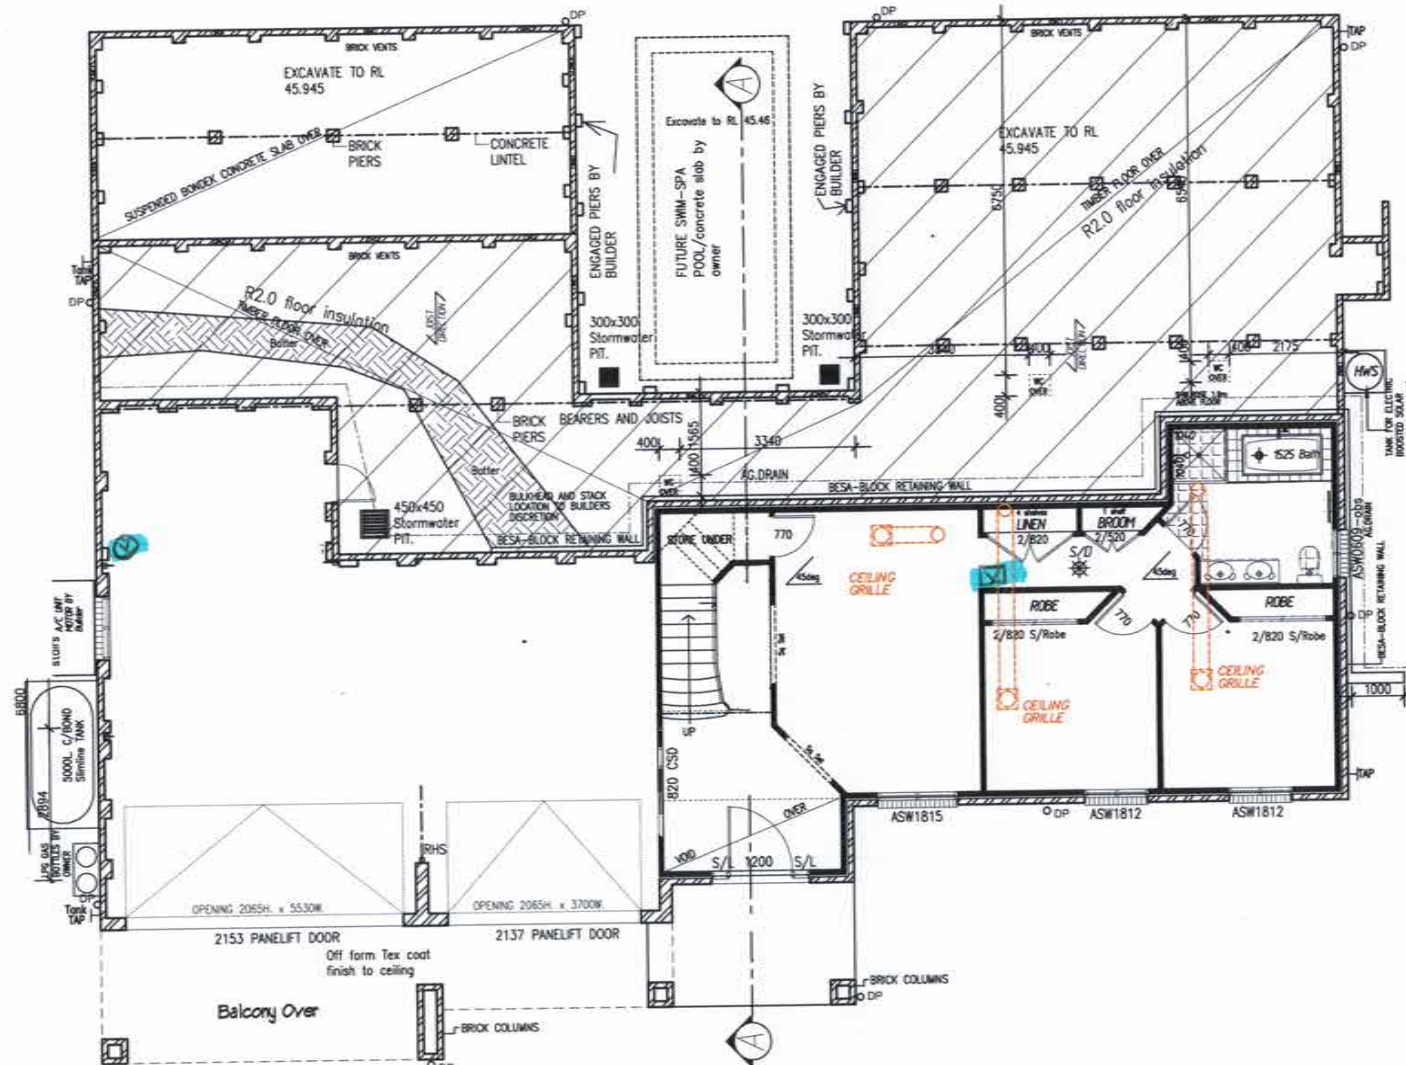FIXING LEGEND	
TOWEL RAIL	—
TOILET ROLL	■
TOWEL RING	○



VAC
 - outlet
 - Vac inlet

plan prepared by
BUILDTECH
DESIGN & DEVELOPMENT
 ACCREDITED BUILDING DESIGNERS ABN 54 539 725 979
 Suite 18 - No.1 RELIANCE DRIVE
 TUGGERAH N.S.W.2259
 ph.4351 8988
 fax.4353 8655
 email.buildtech@col.net.au
 bdo BUILDING DESIGNERS ASSOCIATION
 Membership No. 930099

 **TULLIPAN HOMES** PTY LTD
 Lic. No. 131448C
 PH 02 4353 8644 Suite 18, 1 Reliance Dr
 FAX 02 4353 8655 Tuggerah Business Park
 www.tullipanhomes.com.au Tuggerah NSW 2259
 www.spilvelhomes.com.au PO Box 5148
 CHITTANWAY BAY NSW 2261

CLIENT	J. & C. MANTILLA	
JOB	PROPOSED RESIDENCE	
LOCATION	24 PADDOCK CLOSE ELERMORE VALE	

- BUILDER TO CHECK ALL DETAILS AND DIMENSIONS PRIOR TO CONSTRUCTION. FOUNDED DIMENSIONS TAKE PREFERENCE OVER SCALE.		
SHEET	DATE	DWG No.
2 of 11	03/02/2015	6269-CP3

GROUND FLOOR PLAN
 SCALE 1:100

PLANIT KITCHENS

(Planit Enterprises p/l ACN 07612802)

BSC Licence No: 81123C

Showroom 4365 1599

Factory 4355 5555

NAME:-

Tullipan - Mantilla **KITCHEN**


24 Paddock Close

ELERMORE VALE

PHONE:- 0439 383 622

EMAIL:- johnmmd@mantilla.net.au

PLANS REMAIN THE PROPERTY OF PLANIT KITCHENS

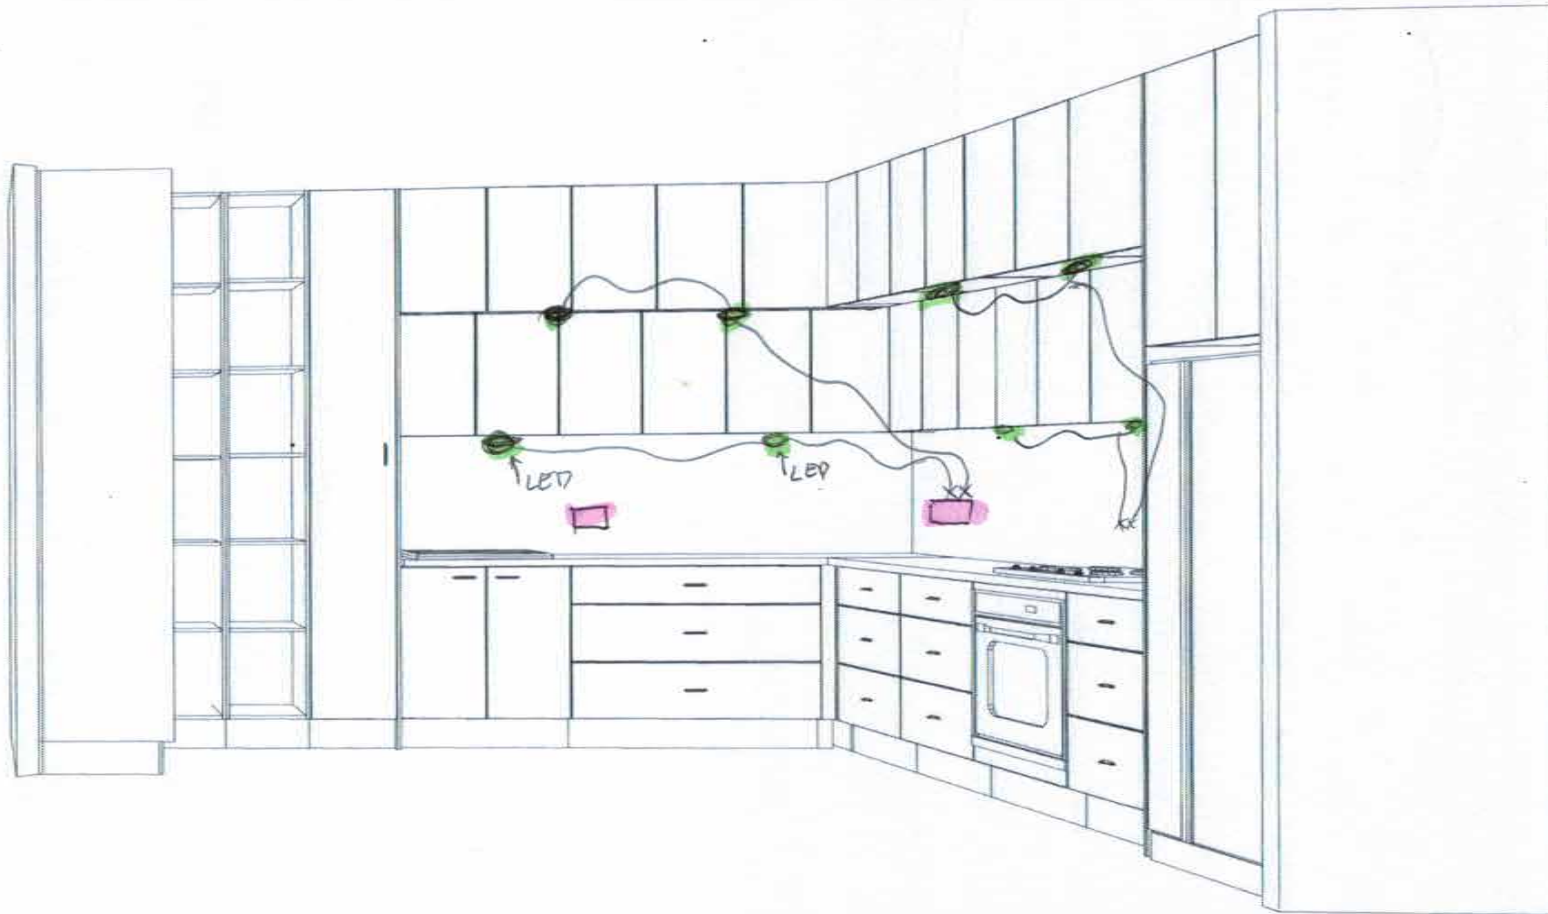

Ceiling: 2740 High

Cabinets: 2640 High

Doors: Borgs Board

Option: Polyurethane Style 1

Benchtop: 20mm Standard
Reconstituted Stone

Handles: \$15 Value

No Handles To Overheads

Drawers: Metabox

Option: Tandem Soft Close

Kicks: As Doors

Feature Doors: Laminated
Glass

Splashback: Glass

DATE DRAWN:- 2.7.15

SOLD BY:-

CHECK MEASURE BY:-

DRAWN BY:- Georgia

PLANIT KITCHENS

(Planit Enterprises p/l ACN 07612802)

BSC Licence No: 81123C

Showroom 4365 1599

Factory 4355 5555

NAME:-

Tullipan - Mantilla LAUNDRY


24 Paddock Close

ELERMORE VALE

PHONE:- 0439 383 622

EMAIL:- johnmmd@mantilla.net.au

PLANS REMAIN THE PROPERTY OF PLANIT KITCHENS

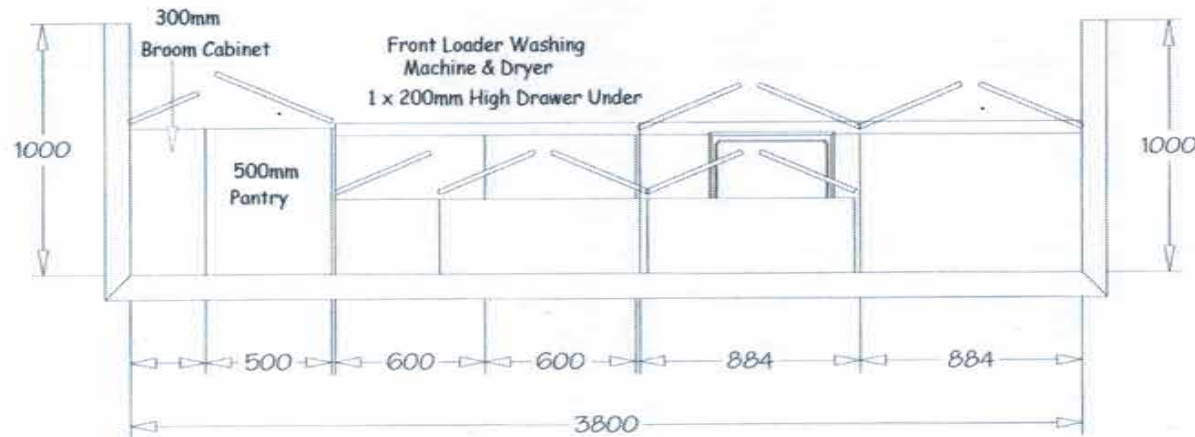

Ceiling: 2740 High

Cabinets: 2100 High


Doors: Borgs Board

Benchtop: Laminate

Handles: \$10 Value
No Handles To Overheads

Drawers: Metabox

Kicks: Laminate

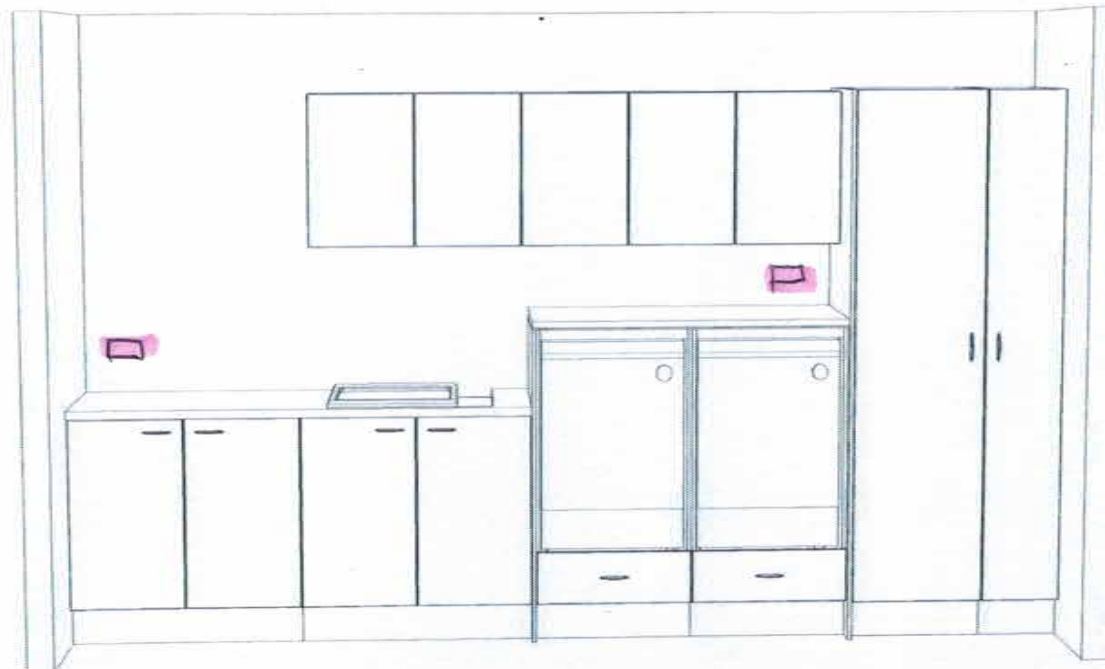

DATE DRAWN:- 4.7.15
SOLD BY:-
CHECK MEASURE BY:-
DRAWN BY:- Georgia