




Front Elevation (West)

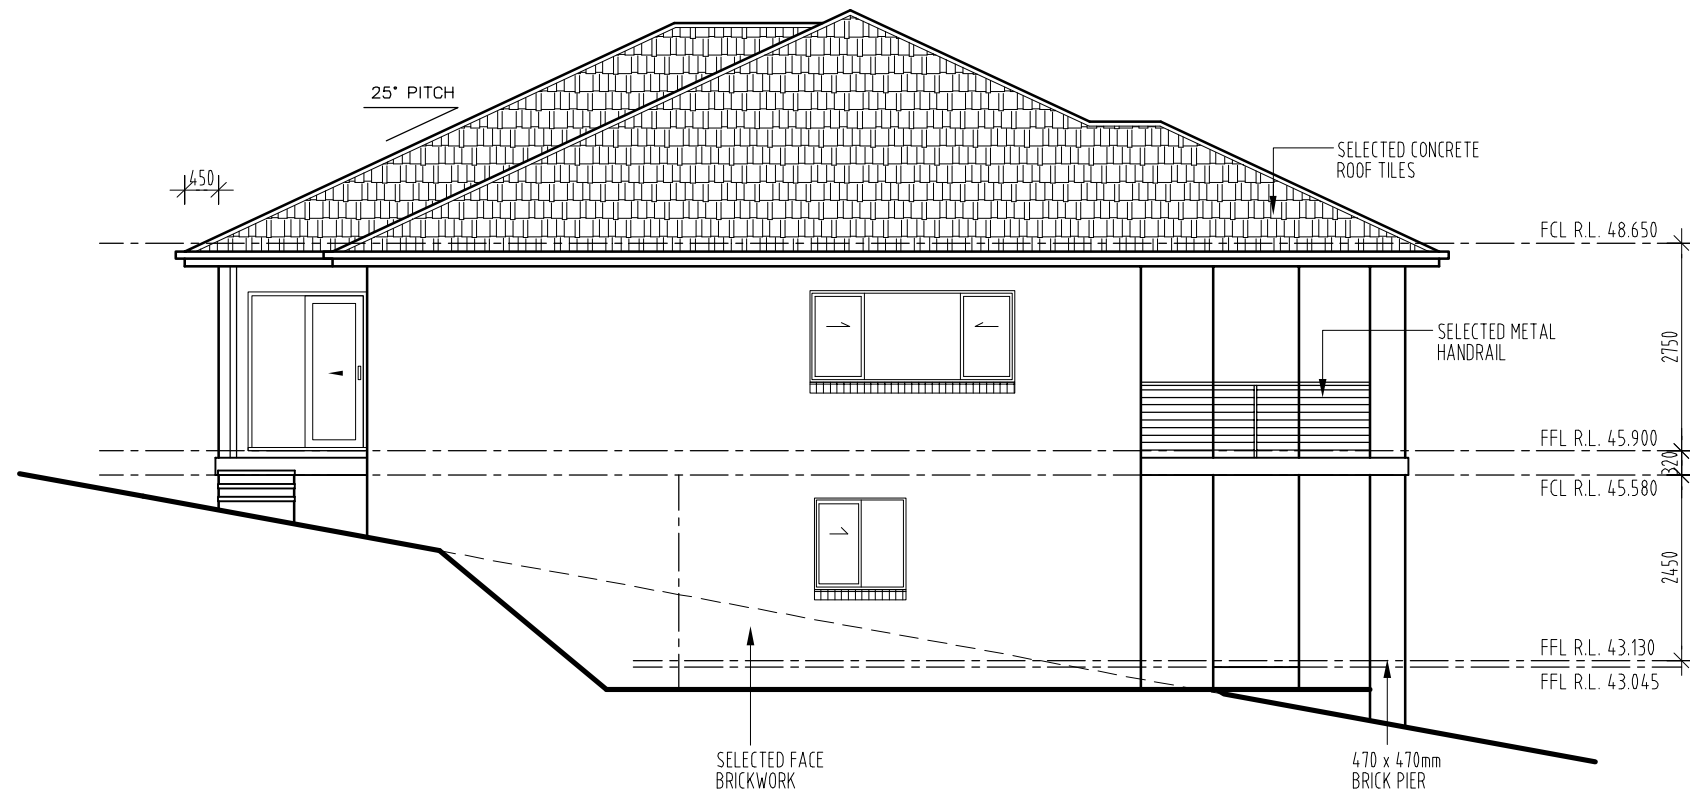

Left Elevation (North)

ELEVATIONS
SCALE 1:100

CLIENT	MANTILLA	
JOB	PROPOSED RESIDENCE	
LOCATION	Lot 6 Paddock Close Elmore Vale	
- BUILDER TO CHECK ALL DETAILS AND DIMENSIONS PRIOR TO CONSTRUCTION. - FIGURED DIMENSIONS TAKE PREFERENCE OVER SCALE.		
SHEET	DATE	DWG No.
40F4	09.05.13	6269

plan prepared by
TULLIPAN HOMES

TULLIPAN HOMES PTY LTD
Lic. No. 131446C
PH 02 4353 8644 Suite 18, 1 Reliance Dr
FAX 02 4353 8655 Tuggerah Business Park
Tuggerah NSW 2259
www.tullipanhomes.com.au PO Box 5148
www.splitlevelhomes.com.au CHITTAWAY BAY NSW 2261