




Front Elevation (West)

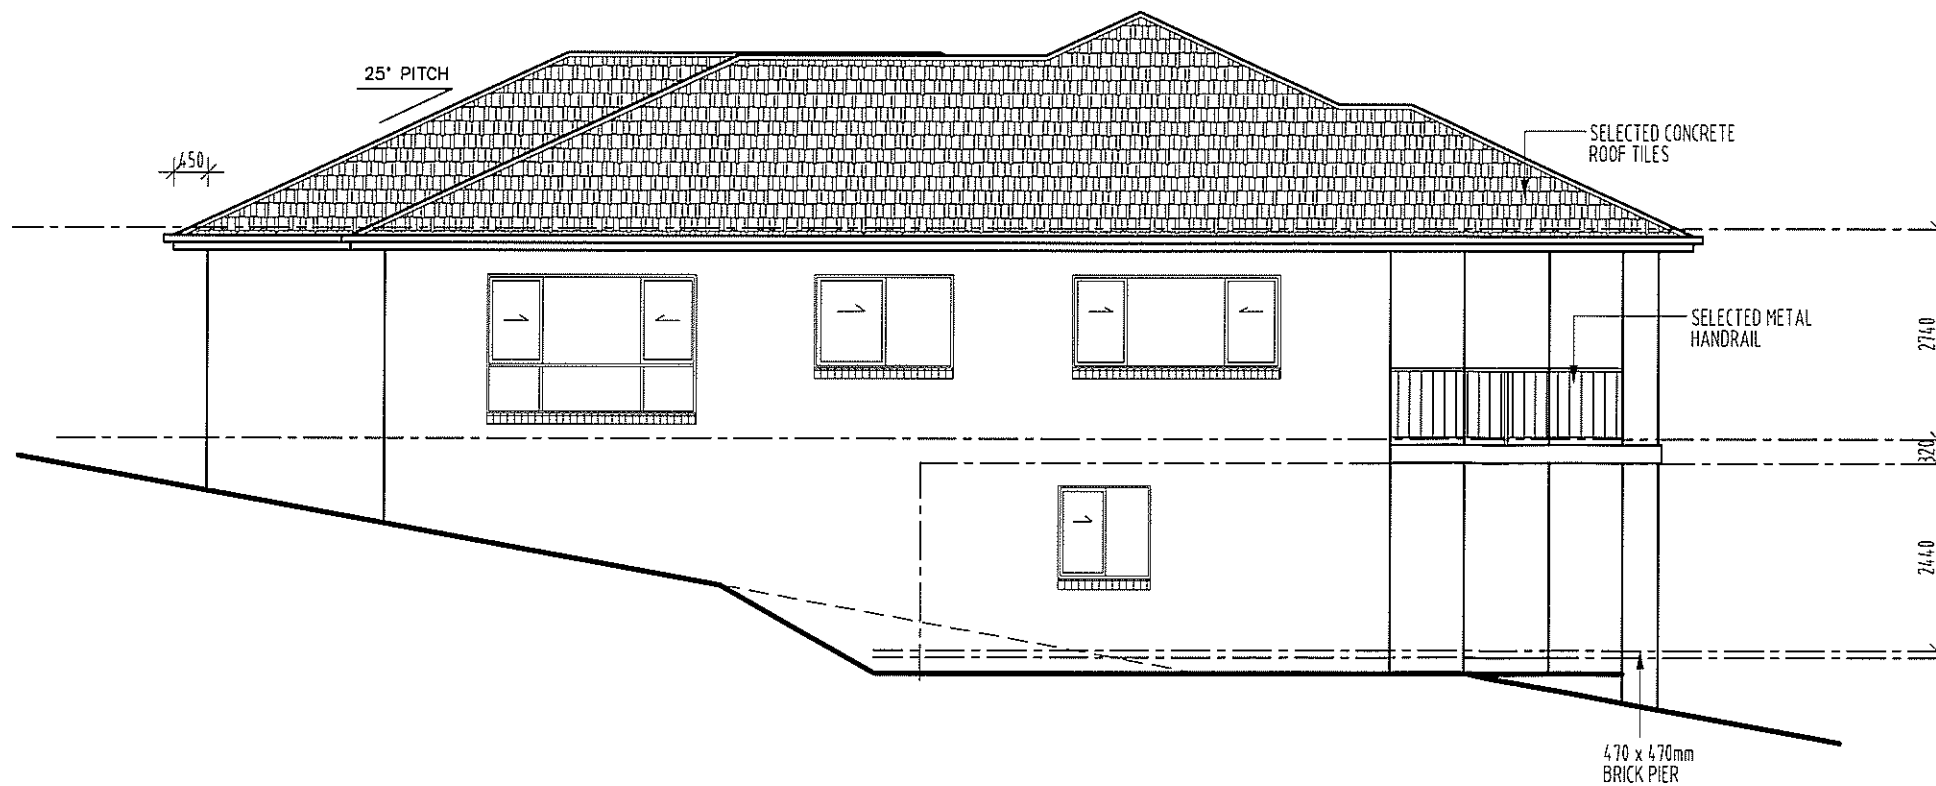


Left Elevation (North)

ELEVATIONS
SCALE 1:100

CLIENT	MANTILLA	
JOB	PROPOSED RESIDENCE	
LOCATION	Lot 6 Paddock Close Elmore Vale	
- BUILDER TO CHECK ALL DETAILS AND DIMENSIONS PRIOR TO CONSTRUCTION. - FIGURED DIMENSIONS TAKE PREFERENCE OVER SCALE.		
SHEET	DATE	DWG No.
40F4	28.05.13	6269-3Sp



plan prepared by
TULLIPAN HOMES

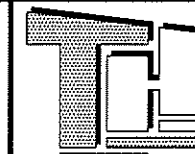

**TULLIPAN
HOMES** PTY LTD

Lic. No. 131446C

PH 02 4353 8644 Suite 18, 1 Reliance Dr
 FAX 02 4353 8655 Tuggerah Business Park
 www.tullipanhomes.com.au Tuggerah NSW 2259
 www.spittlelevelhomes.com.au PO Box 5148
 CHITTAWAY BAY NSW 2261

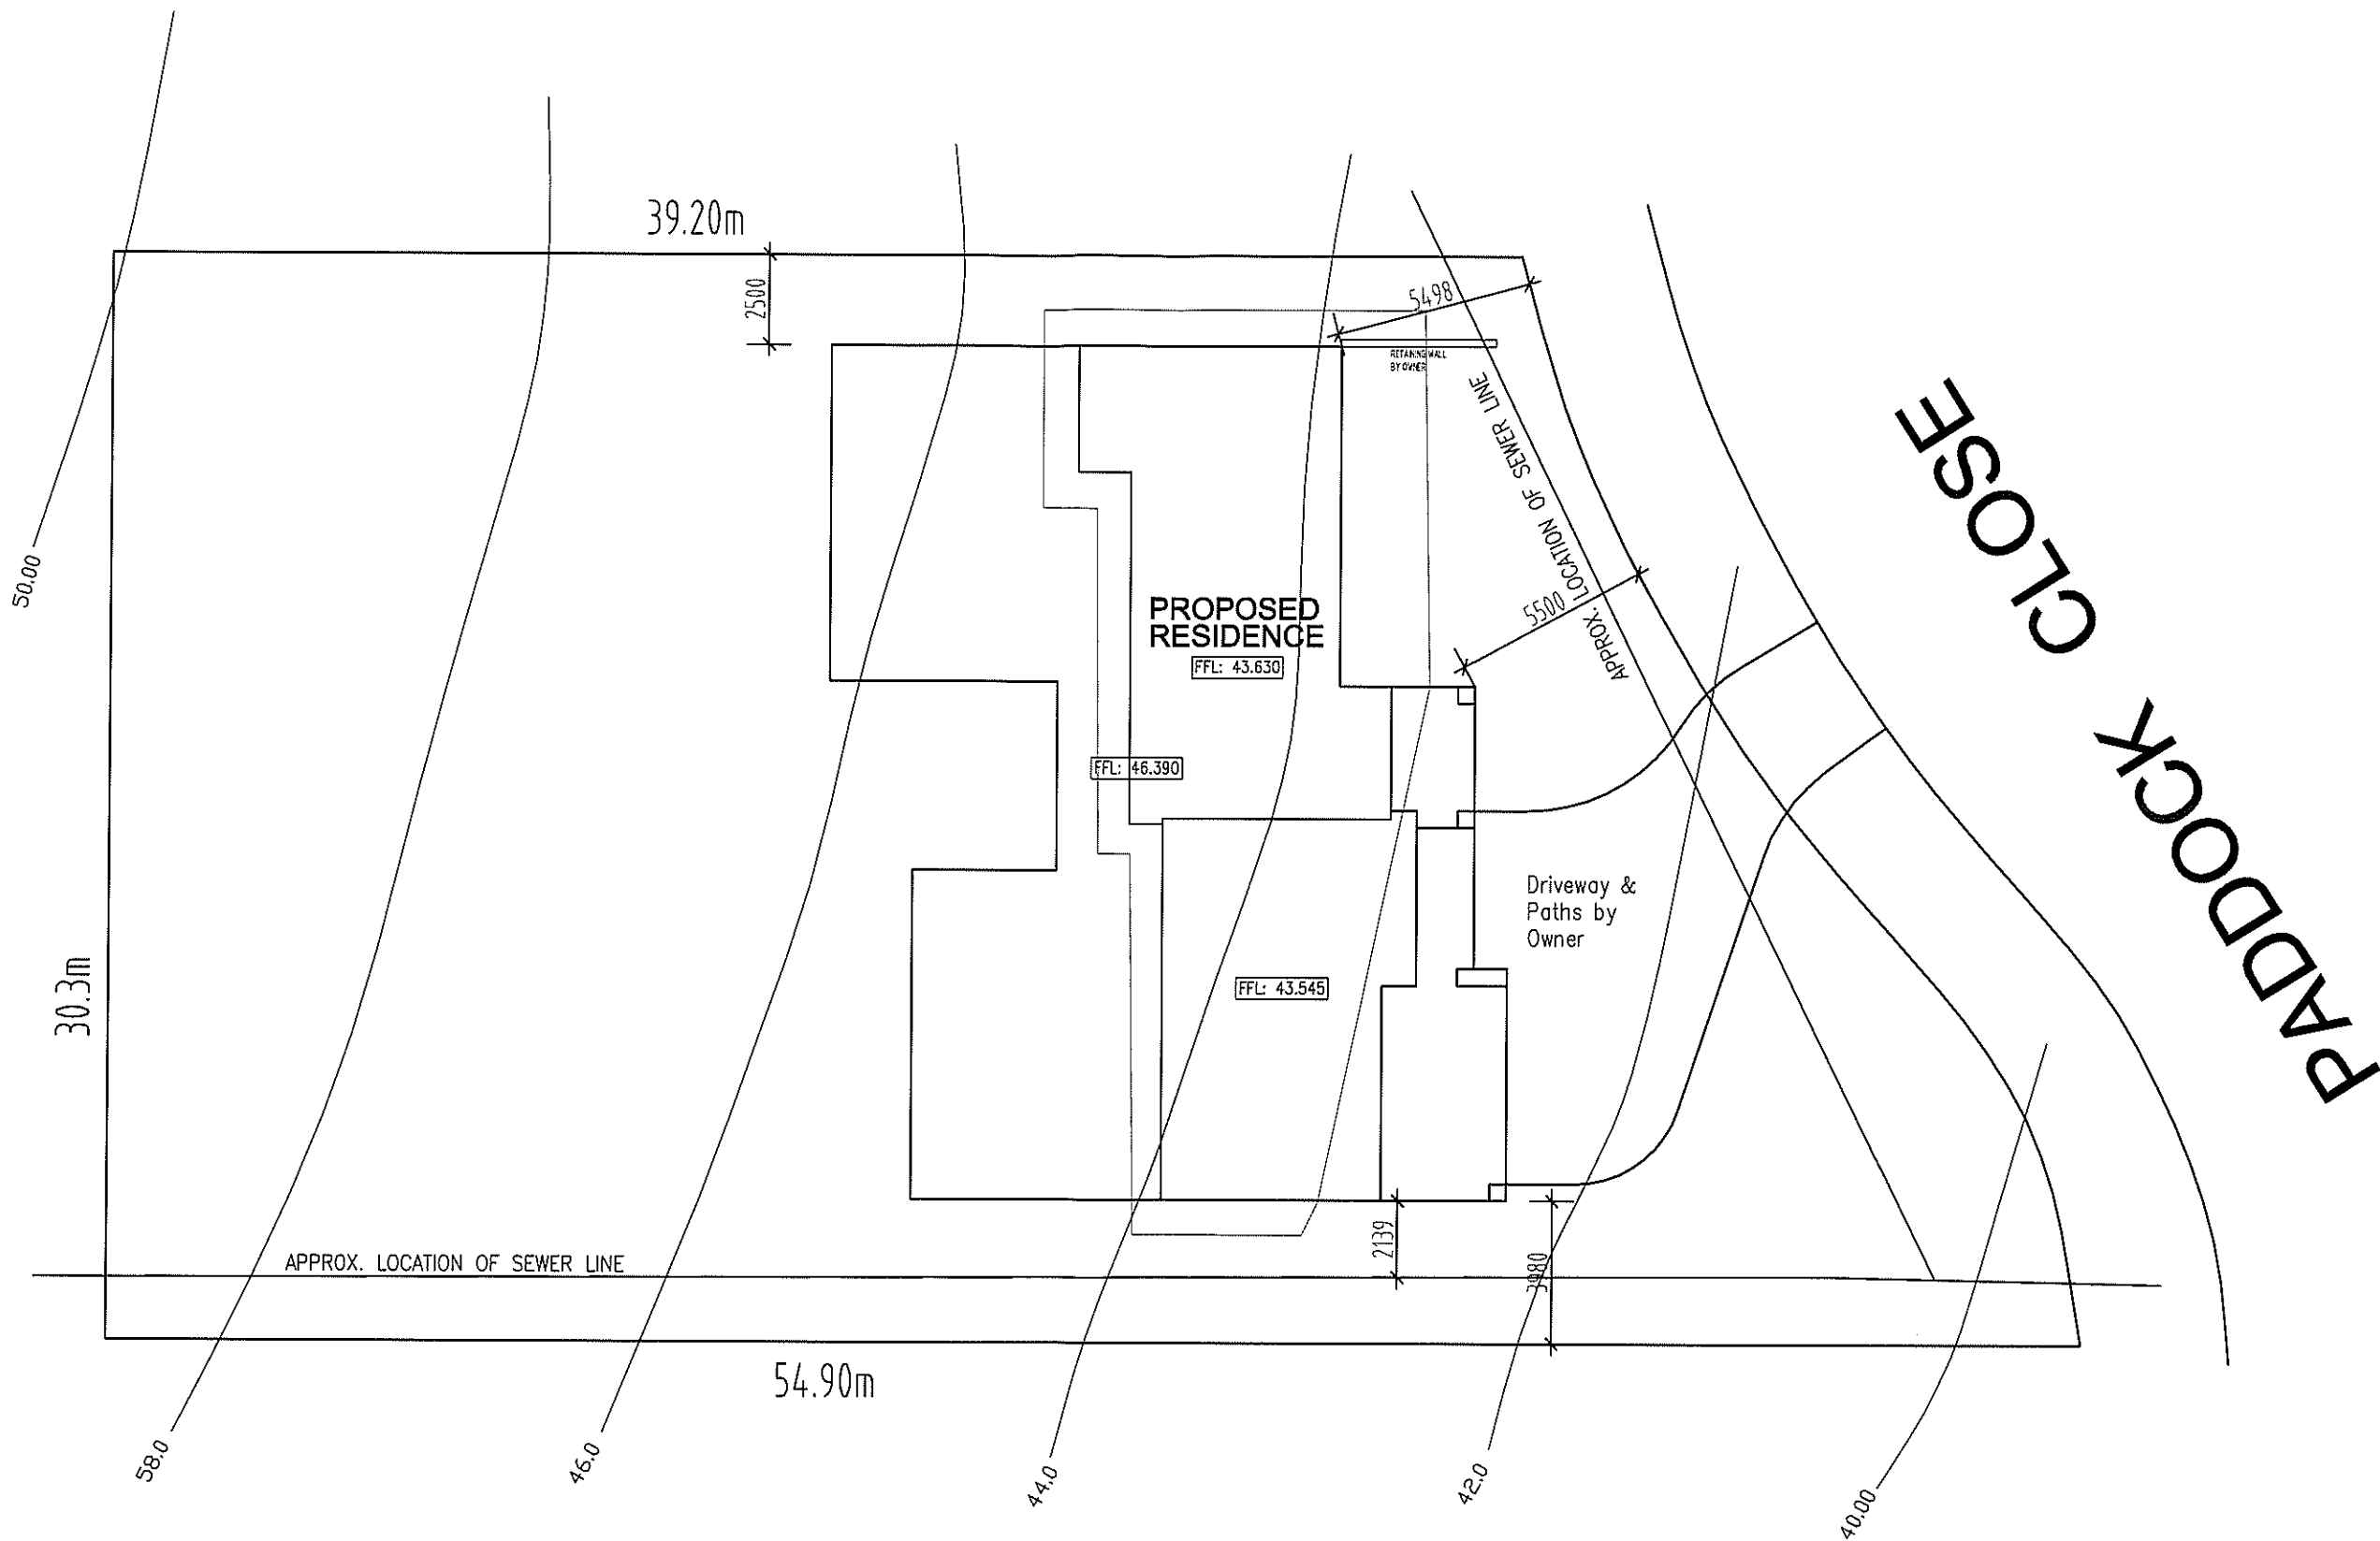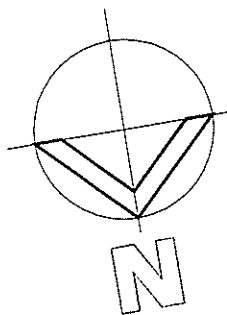


SITE PLAN
SCALE 1:200

CLIENT	MANTILLA	
JOB	PROPOSED RESIDENCE	
LOCATION	Lot 6 Paddock Close Elmore Vale	
- BUILDER TO CHECK ALL DETAILS AND DIMENSIONS PRIOR TO CONSTRUCTION. - FIGURED DIMENSIONS TAKE PREFERENCE OVER SCALE.		
SHEET	DATE	DWG No.
10F4	28.05.13	6269-3Sp

plan prepared by
TULLIPAN HOMES

TULLIPAN HOMES PTY LTD
Lic. No. 131446C

PH 02 4353 8644 Suite 1B, 1 Reliance Dr
 FAX 02 4353 8655 Tuggerah Business Park
 Tuggerah NSW 2259
 www.tullipanhomes.com.au PO Box 5148
 www.splitlevelhomes.com.au CHITTAWAY BAY NSW 2261

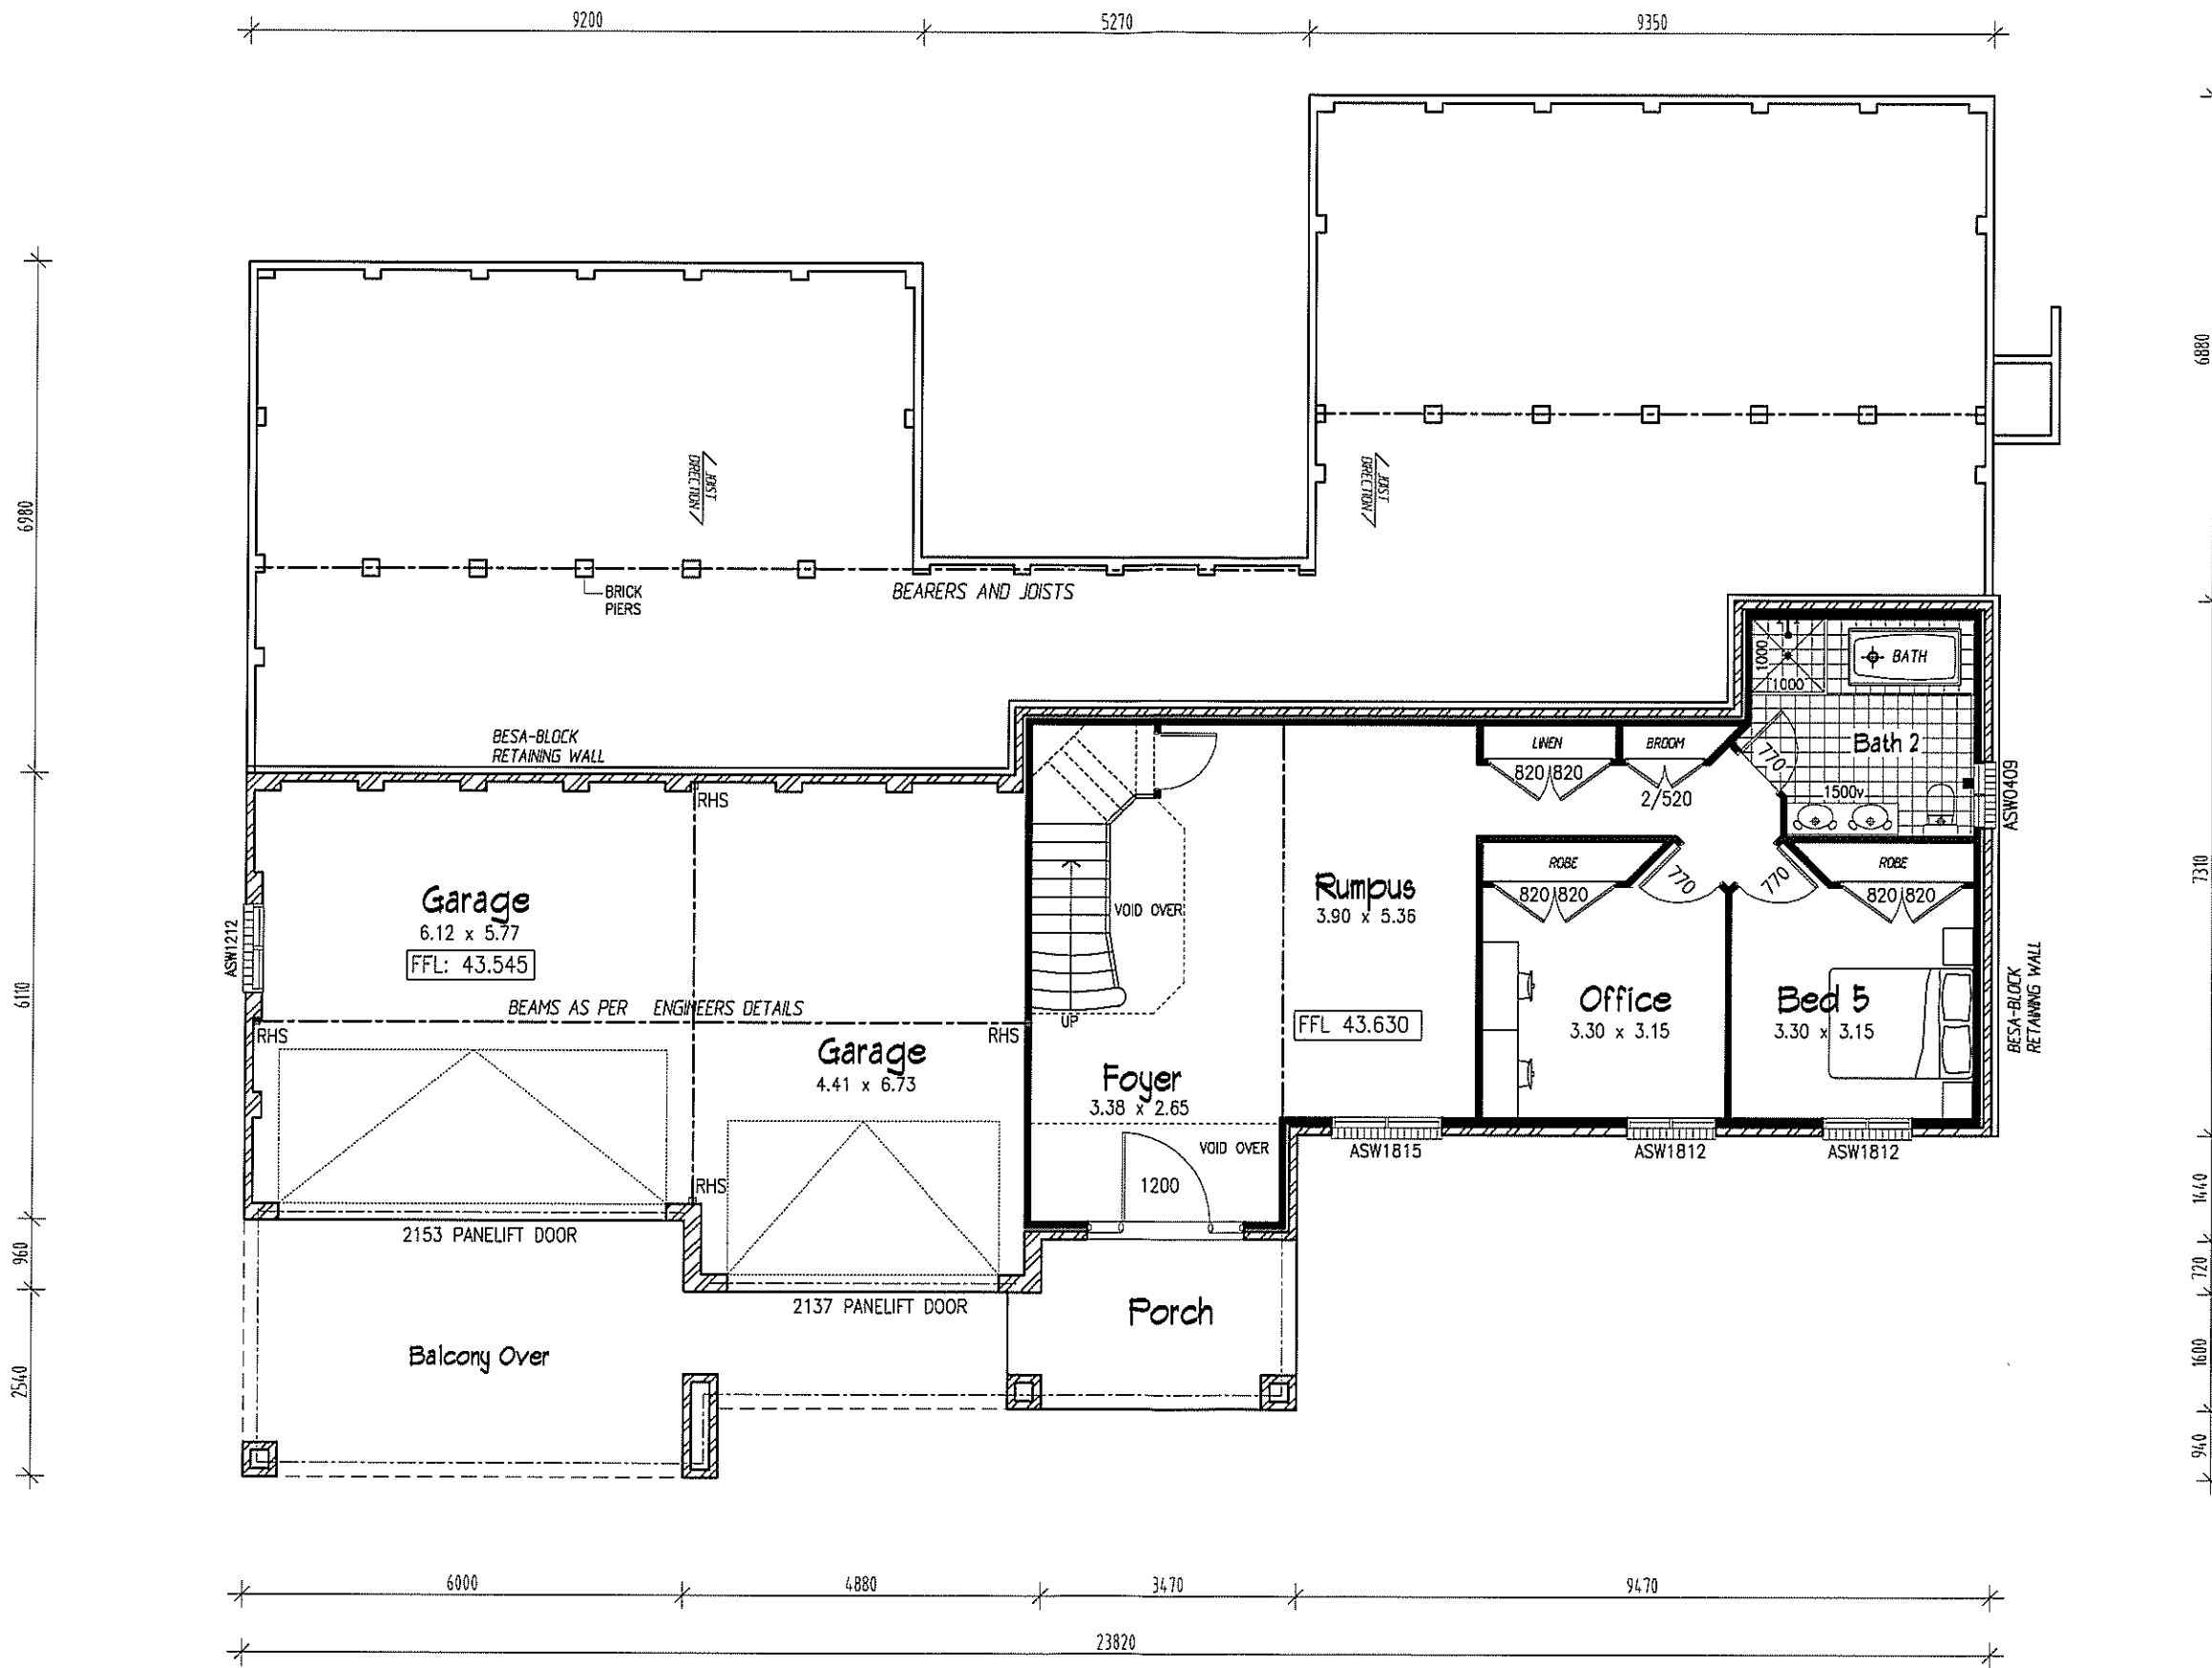

GROUND FLOOR PLAN



SCALE 1:100

CLIENT	MANTILLA		plan prepared by TULLIPAN HOMES
JOB	PROPOSED RESIDENCE		
LOCATION	Lot 6 Paddock Close Elmore Vale		
- BUILDER TO CHECK ALL DETAILS AND DIMENSIONS PRIOR TO CONSTRUCTION. - FIGURED DIMENSIONS TAKE PREFFERENCE OVER SCALE.			
SHEET	DATE	DWG No.	
20F4	28.05.13	6269-3Sp	

**TULLIPAN
HOMES** PTY LTD

Lic. No. 131446C

PH 02 4353 8644 Suite 18, 1 Reliance Dr
 FAX 02 4353 8655 Tuggerah Business Park
 Tuggerah NSW 2259
 www.tullipanhomes.com.au PO Box 5148
 www.splitlevelhomes.com.au CHITTAWAY BAY NSW 2261

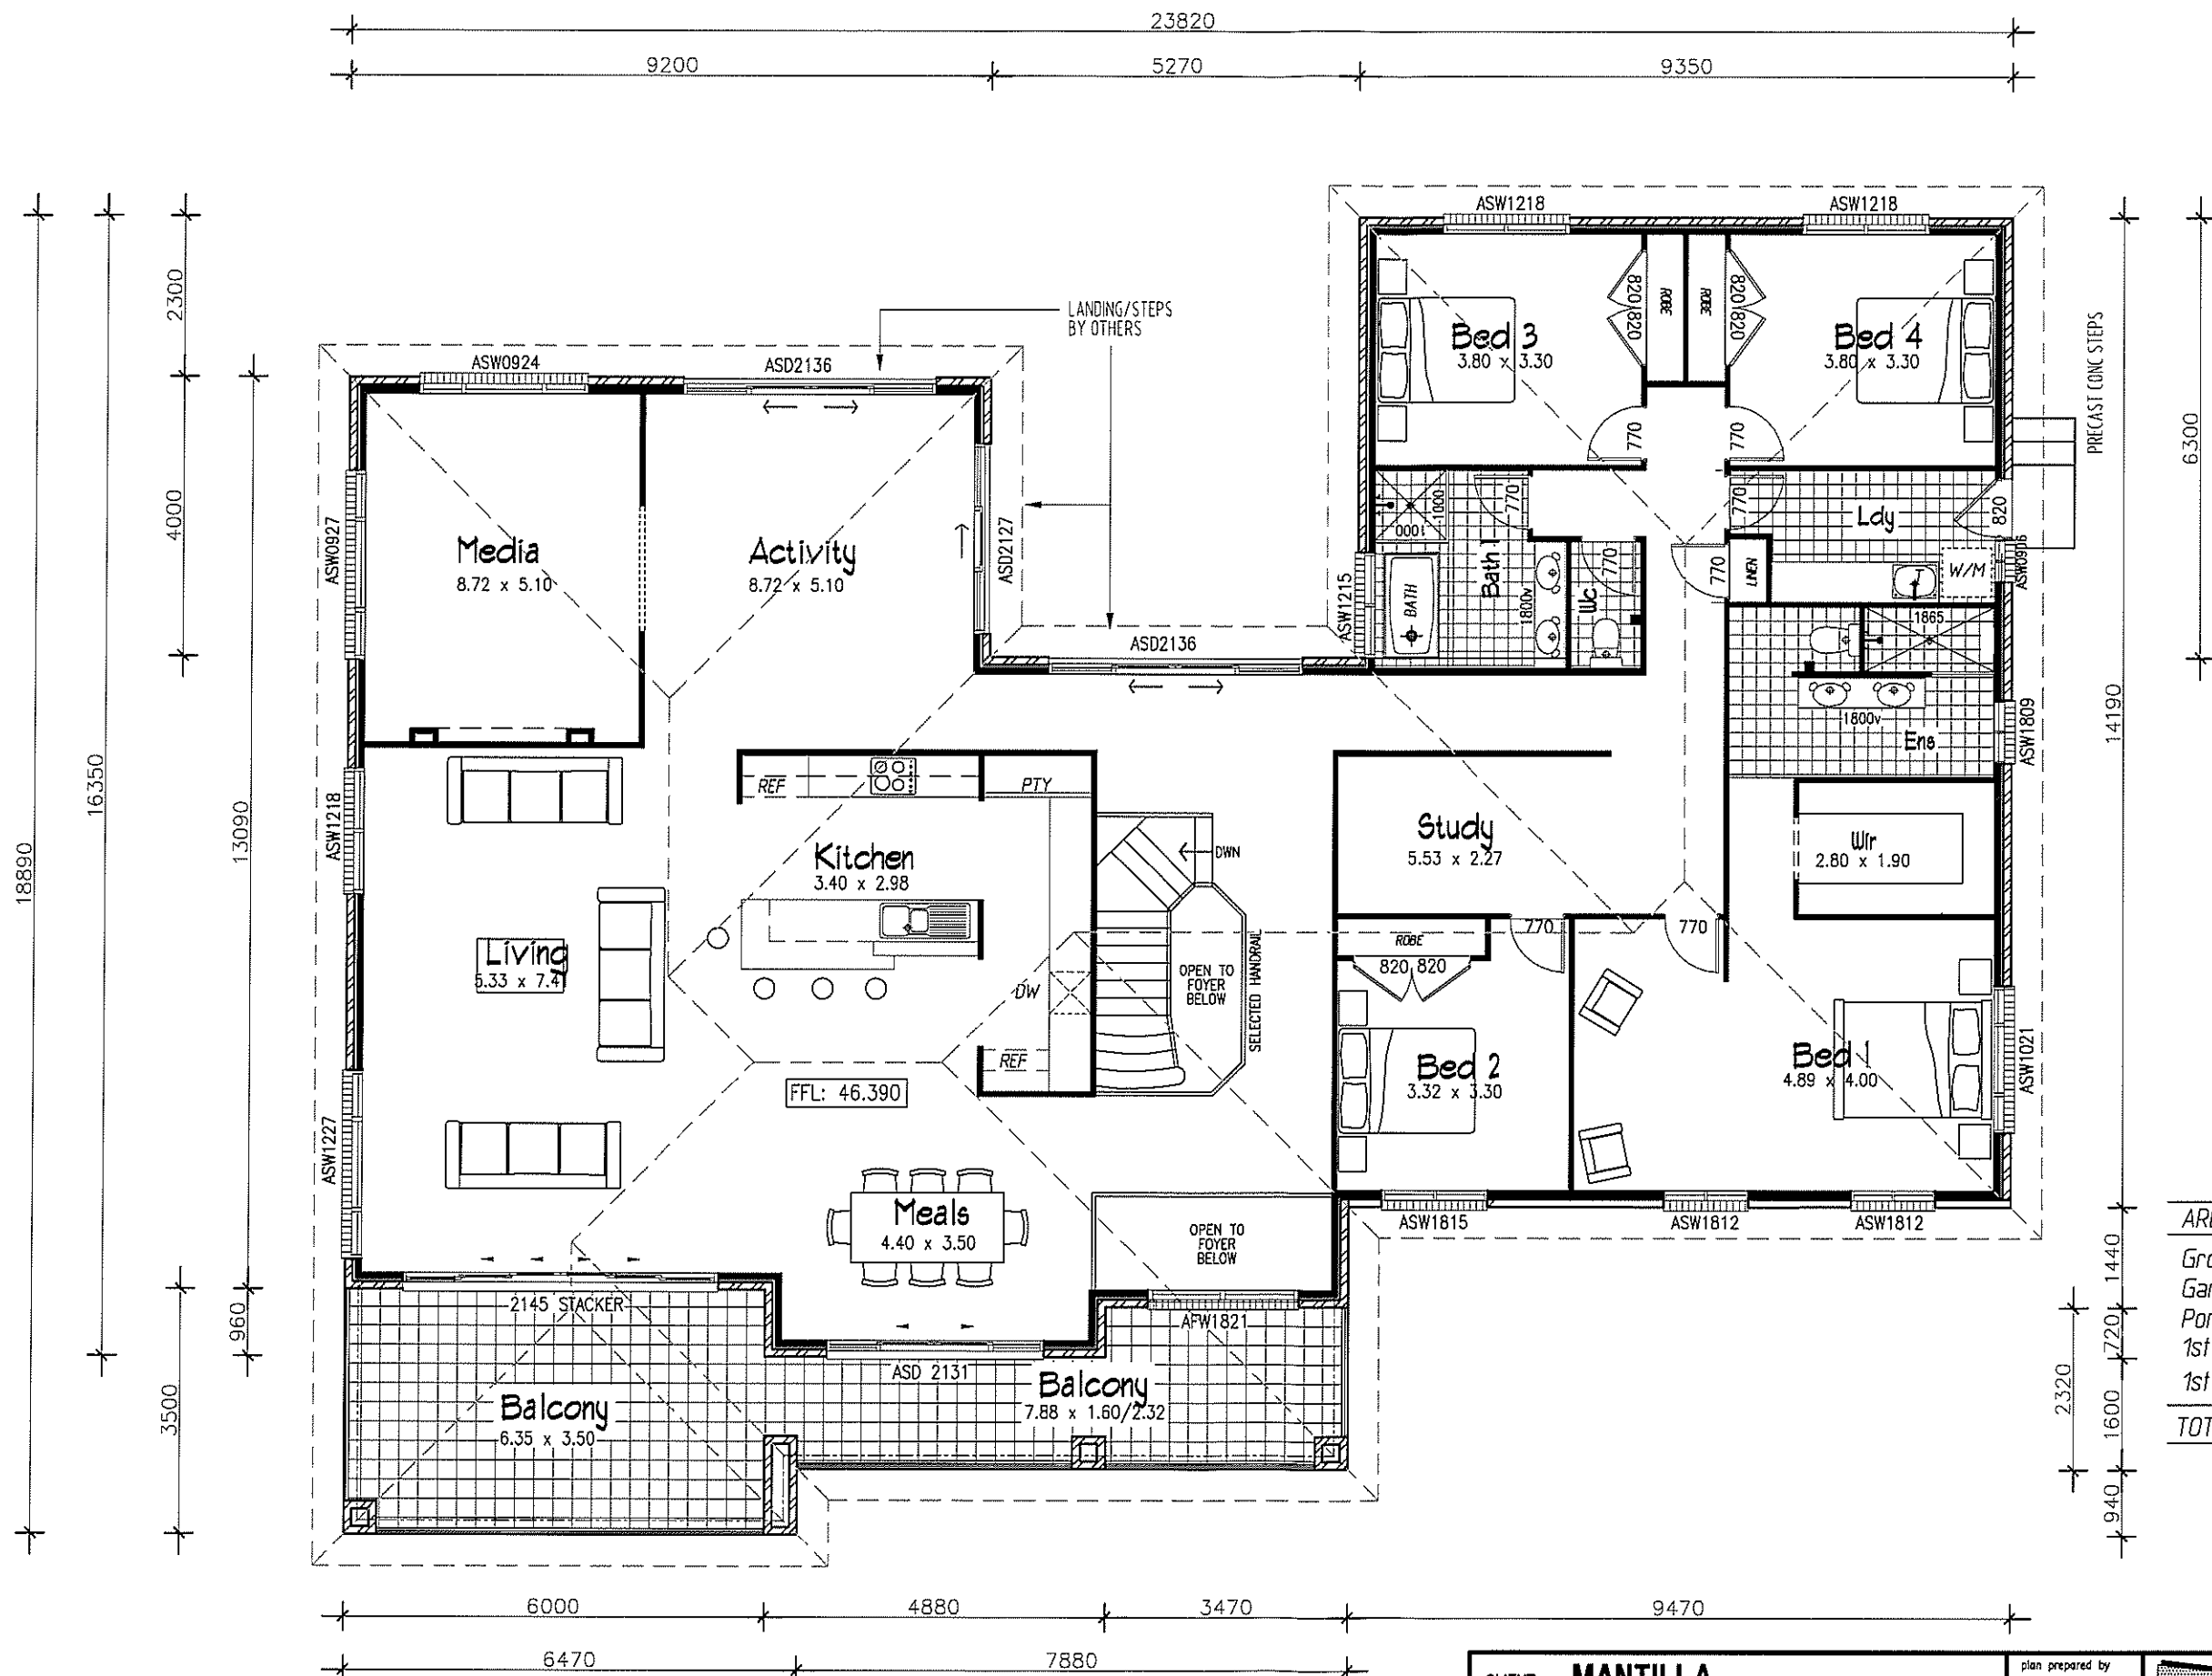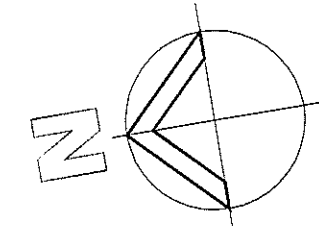

AREAS:	
Grd Flr Living:	87.63 sq.m
Garage:	69.64 sq.m
Porch:	8.80 sq.m
1st Floor Living:	306.38 sq.m
1st Floor Balcony:	37.30 sq.m
TOTAL:	509.75 Sq.m
	55 Squares

FIRST FLOOR PLAN

SCALE 1:100

CLIENT	MANTILLA	
JOB	PROPOSED RESIDENCE	
LOCATION	Lot 6 Paddock Close Elermore Vale	
- BUILDER TO CHECK ALL DETAILS AND DIMENSIONS PRIOR TO CONSTRUCTION. - FIGURED DIMENSIONS TAKE PREFERENCE OVER SCALE.		
SHEET	DATE	DWG No.
30F4	28.05.13	6269-3sp

plan prepared by
TULLIPAN HOMES

Uc. No. 131446C

PH 02 4353 8644 Suite 18, 1 Reliance Dr
 FAX 02 4353 8655 Tuggerah Business Park
 Tuggerah NSW 2259
 www.tullipanhomes.com.au PO Box 5148
 www.splitlevelhomes.com.au CHITTAWAY BAY NSW 2261