

ELEVATIONS
SCALE 1:100



CLIENT	MANTILLA	
JOB	PROPOSED RESIDENCE	
LOCATION	Lot 6 Paddock Close Elernore Vale	
- BUILDER TO CHECK ALL DETAILS AND DIMENSIONS PRIOR TO CONSTRUCTION. - FIGURED DIMENSIONS TAKE PREFERENCE OVER SCALE.		
SHEET	DATE	DWG No.
40F4	24-06-2013	6269-4Sp

plan prepared by
TULLIPAN HOMES

TULLIPAN HOMES PTY LTD

Lic. No. 1314460

PH 02 4353 8644 Suite 18, 1 Reliance Dr
FAX 02 4353 8655 Tuggerah Business Park
Tuggerah NSW 2259
www.tullipanhomes.com.au PO Box 5148
www.splitlevelhomes.com.au CHITTAWAY BAY NSW 2261

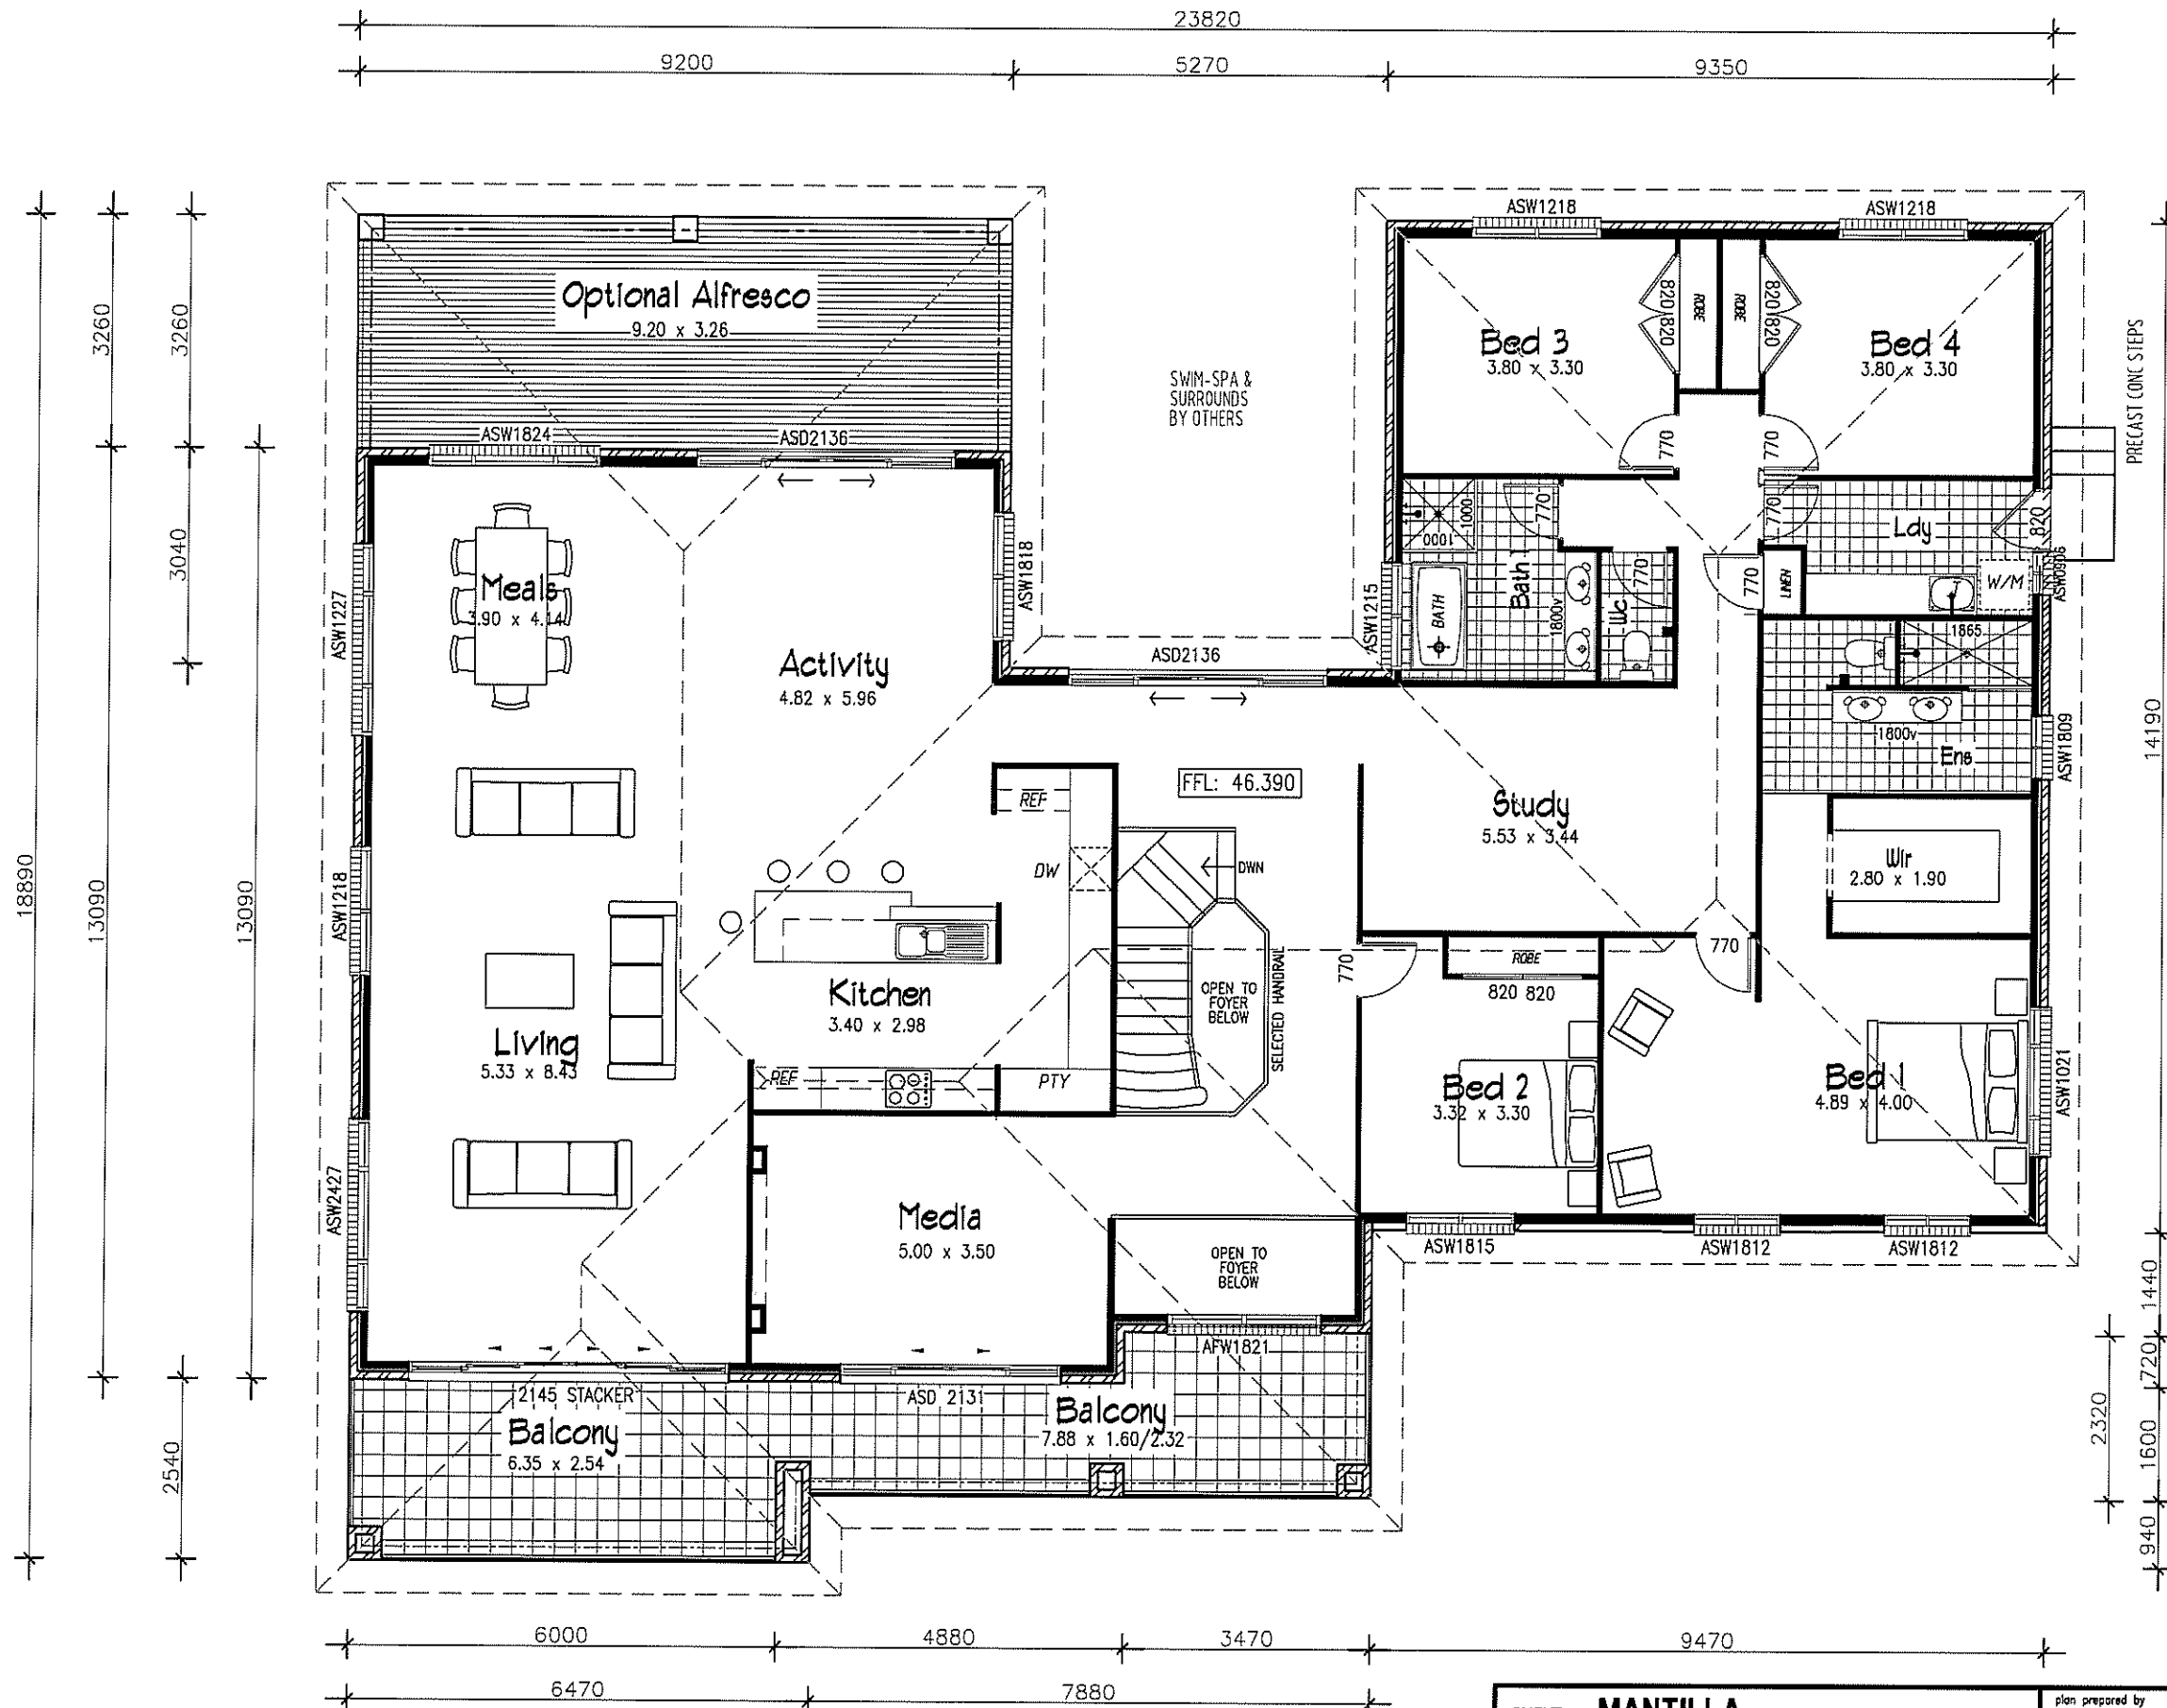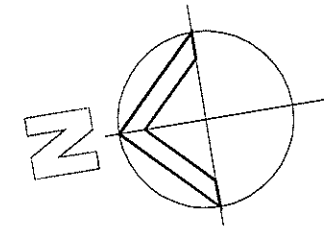

AREAS:	
Grd Flr Living:	87.63 sq.m
Garage:	75.40 sq.m
Porch:	8.80 sq.m
1st Floor Living:	303.31 sq.m
1st Floor Balcony:	31.54 sq.m
TOTAL:	506.68 Sq.m
	54.5 Squares
Optional Alfresco:	30.00 sq.m
TOTAL (incl. Alfresco):	536.68 Sq.m
	57.8 Squares

FIRST FLOOR PLAN


SCALE 1:100

CLIENT	MANTILLA	
JOB	PROPOSED RESIDENCE	
LOCATION	Lot 6 Paddock Close Elmore Vale	
- BUILDER TO CHECK ALL DETAILS AND DIMENSIONS PRIOR TO CONSTRUCTION. - FIGURED DIMENSIONS TAKE PREFERENCE OVER SCALE.		
SHEET	DATE	DWG No.
30F4	24-06-2013	6269-4sp

plan prepared by
TULLIPAN HOMES

Lic. No. 131446C

PH 02 4353 8644 Suite 18, 1 Reliance Dr
 FAX 02 4353 8655 Tuggerah Business Park
 Tuggerah NSW 2259
 www.tullipanhomes.com.au PO Box 5148
 www.spitfirevelhomes.com.au CHITTAWAY BAY NSW 2261

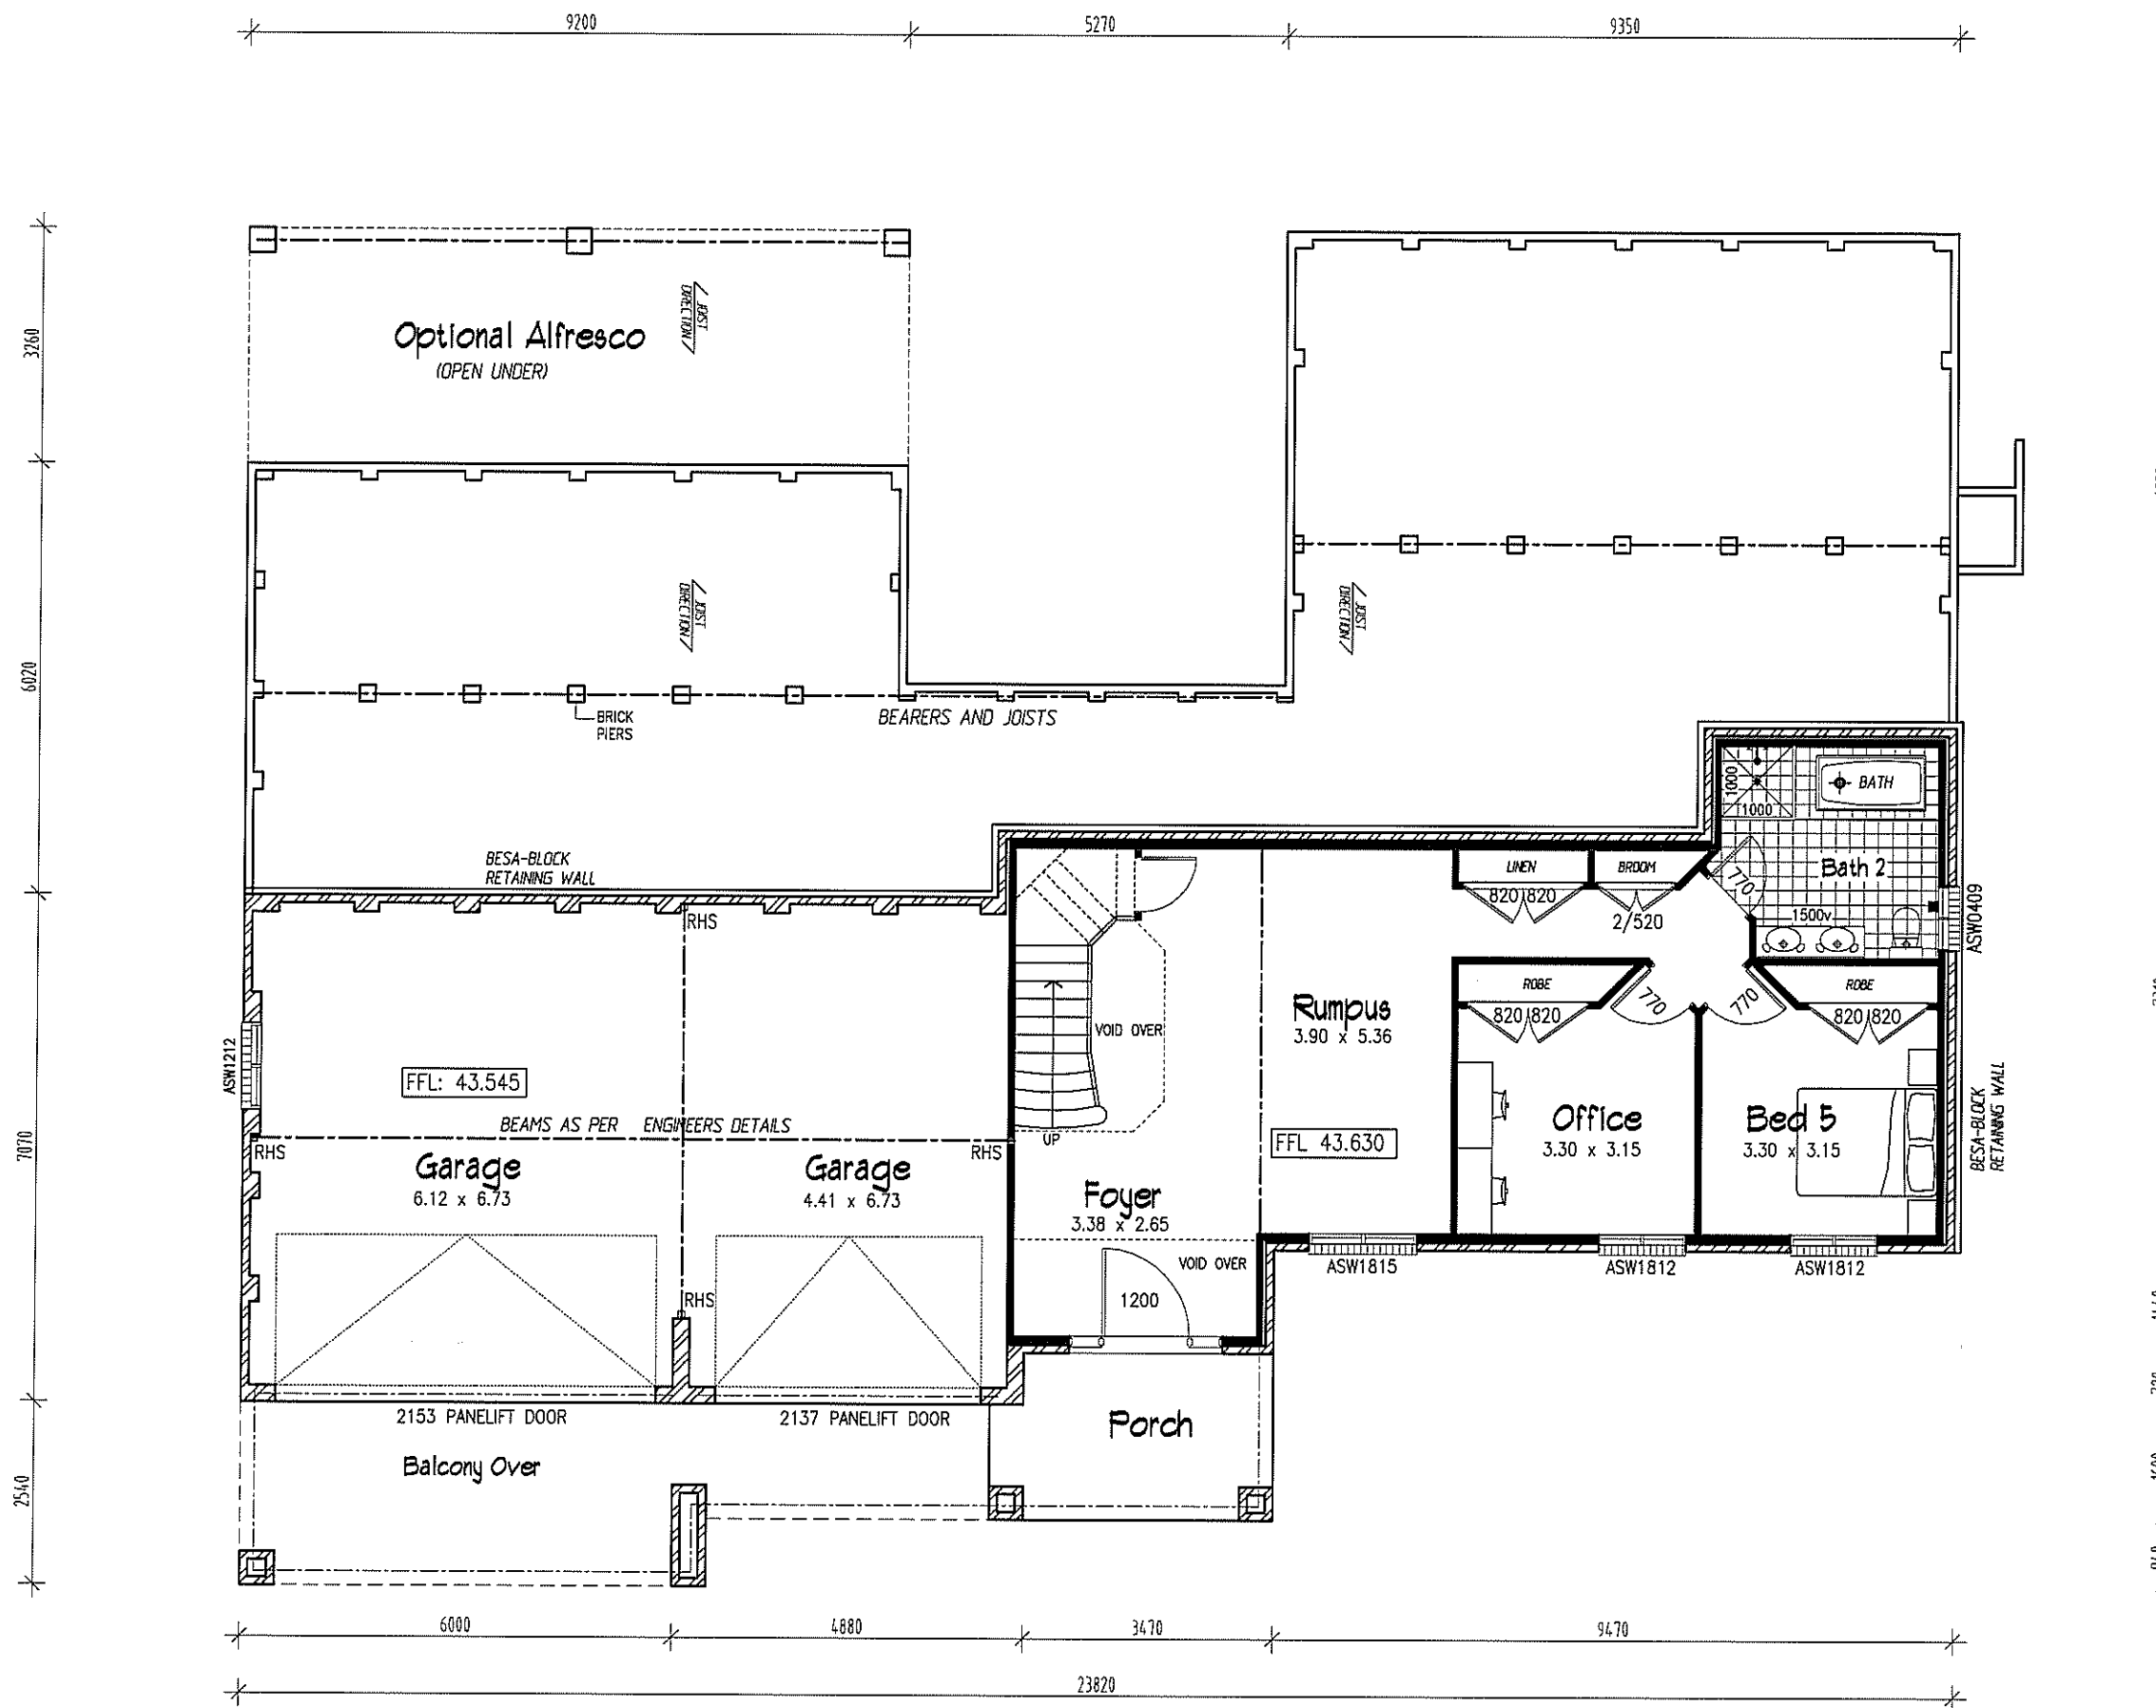

GROUND FLOOR PLAN

SCALE 1:100

CLIENT	MANTILLA	
JOB	PROPOSED RESIDENCE	
LOCATION	Lot 6 Paddock Close Elmore Vale	
- BUILDER TO CHECK ALL DETAILS AND DIMENSIONS PRIOR TO CONSTRUCTION. - FIGURED DIMENSIONS TAKE PREFFERENCE OVER SCALE.		
SHEET	DATE	DWG No.
20F4	24-06-2013	6269-4Sp



plan prepared by
TULLIPAN HOMES



TULLIPAN HOMES PTY LTD

Lic. No. 131446C

PH 02 4353 8644 Suite 18, 1 Reliance Dr
 FAX 02 4353 8655 Tuggerah Business Park
 Tuggerah NSW 2259
 www.tullipanhomes.com.au PO Box 5148
 www.apitlevelhomes.com.au CHITTAWAY BAY NSW 2261

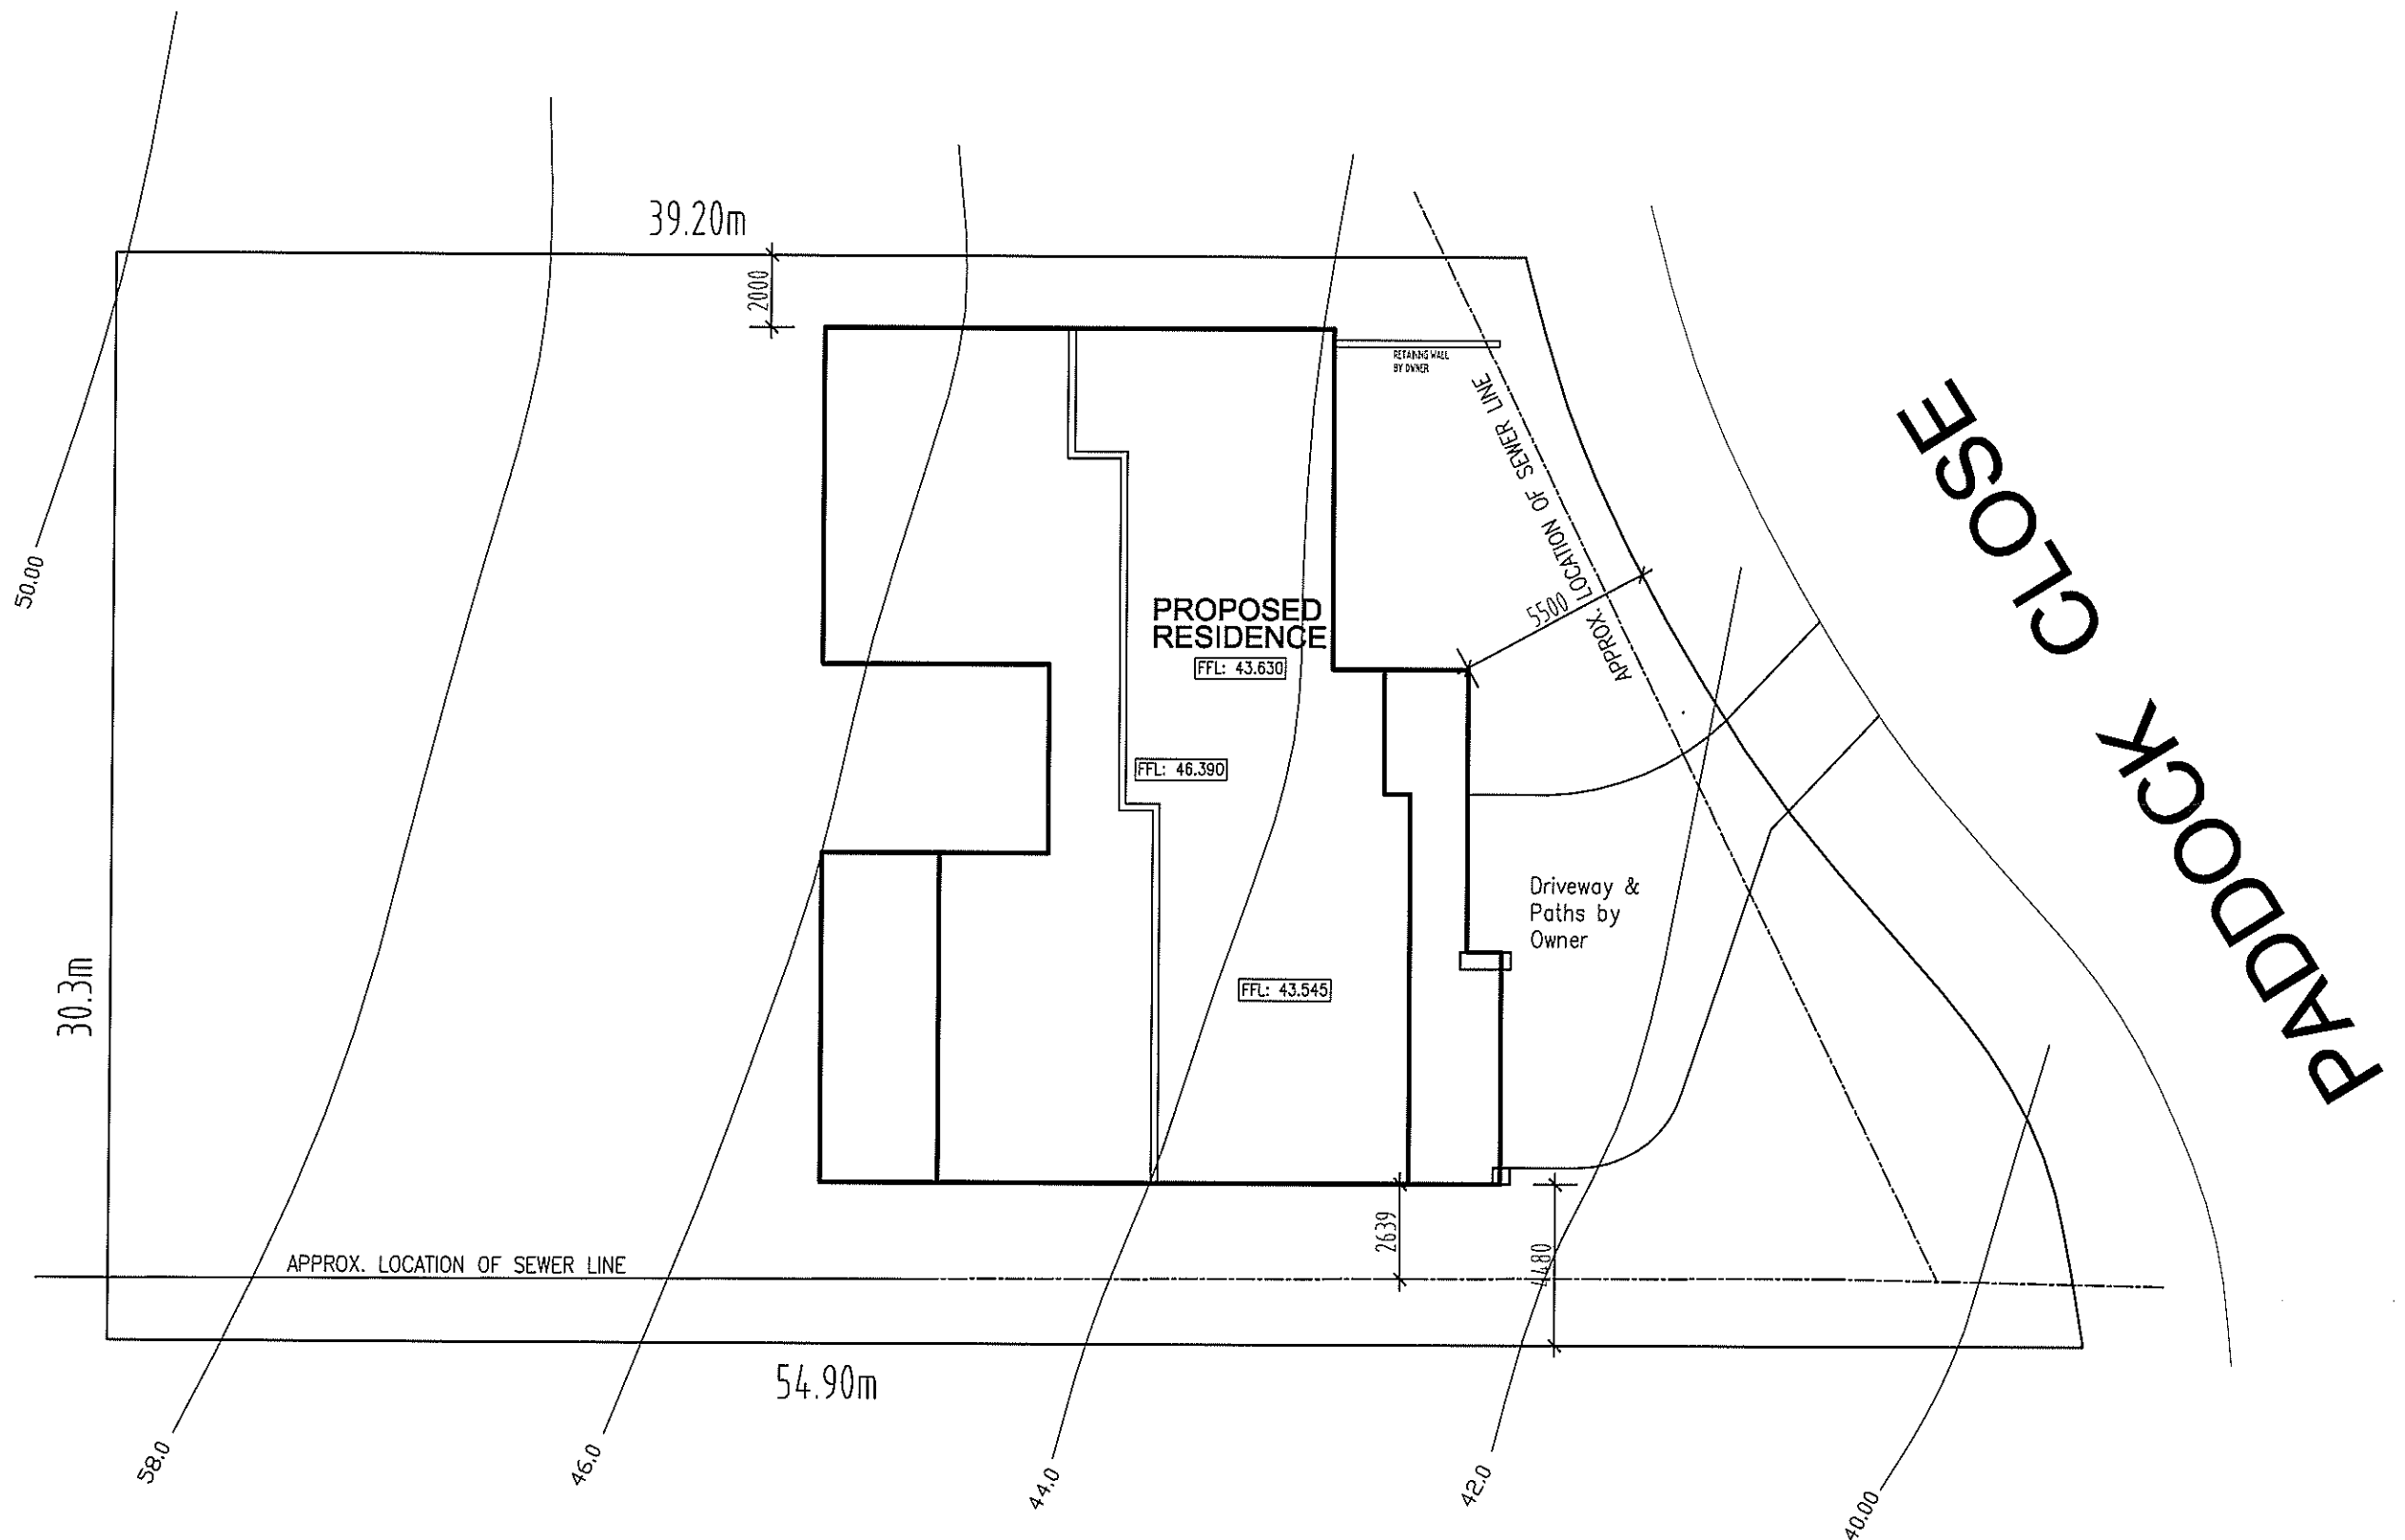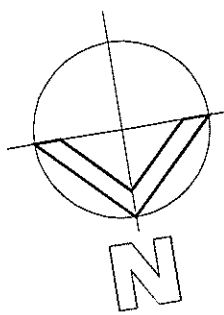

SITE PLAN
SCALE 1:200

CLIENT MANTILLA		
JOB PROPOSED RESIDENCE		
LOCATION Lot 6 Paddock Close Elmore Vale		
- BUILDER TO CHECK ALL DETAILS AND DIMENSIONS PRIOR TO CONSTRUCTION. - FIGURED DIMENSIONS TAKE PREFERENCE OVER SCALE.		
SHEET 10F4	DATE 20-06-2013	DWG No. 6269-4Sp

plan prepared by
TULLIPAN HOMES

TULLIPAN HOMES PTY LTD

Lic. No. 131446C

PH 02 4353 8644 Suite 18, 1 Reliance Dr
 FAX 02 4353 8655 Tuggerah Business Park
 Tuggerah NSW 2259
 www.tullipanhomes.com.au PO Box 5148
 www.epitaveh.com.au CHITTAWAY BAY NSW 2261