
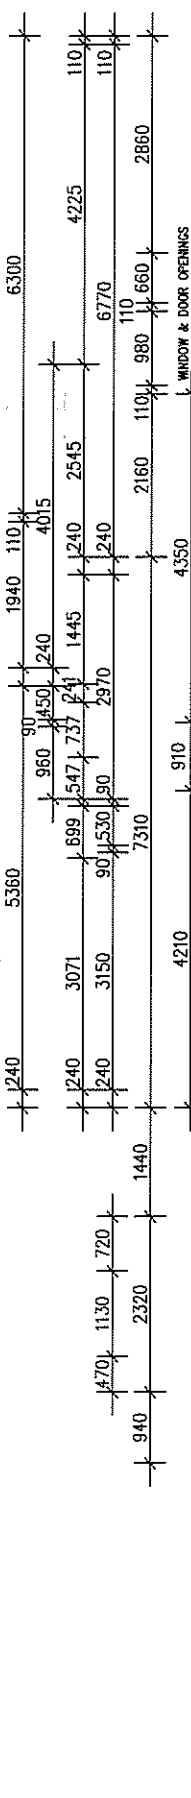
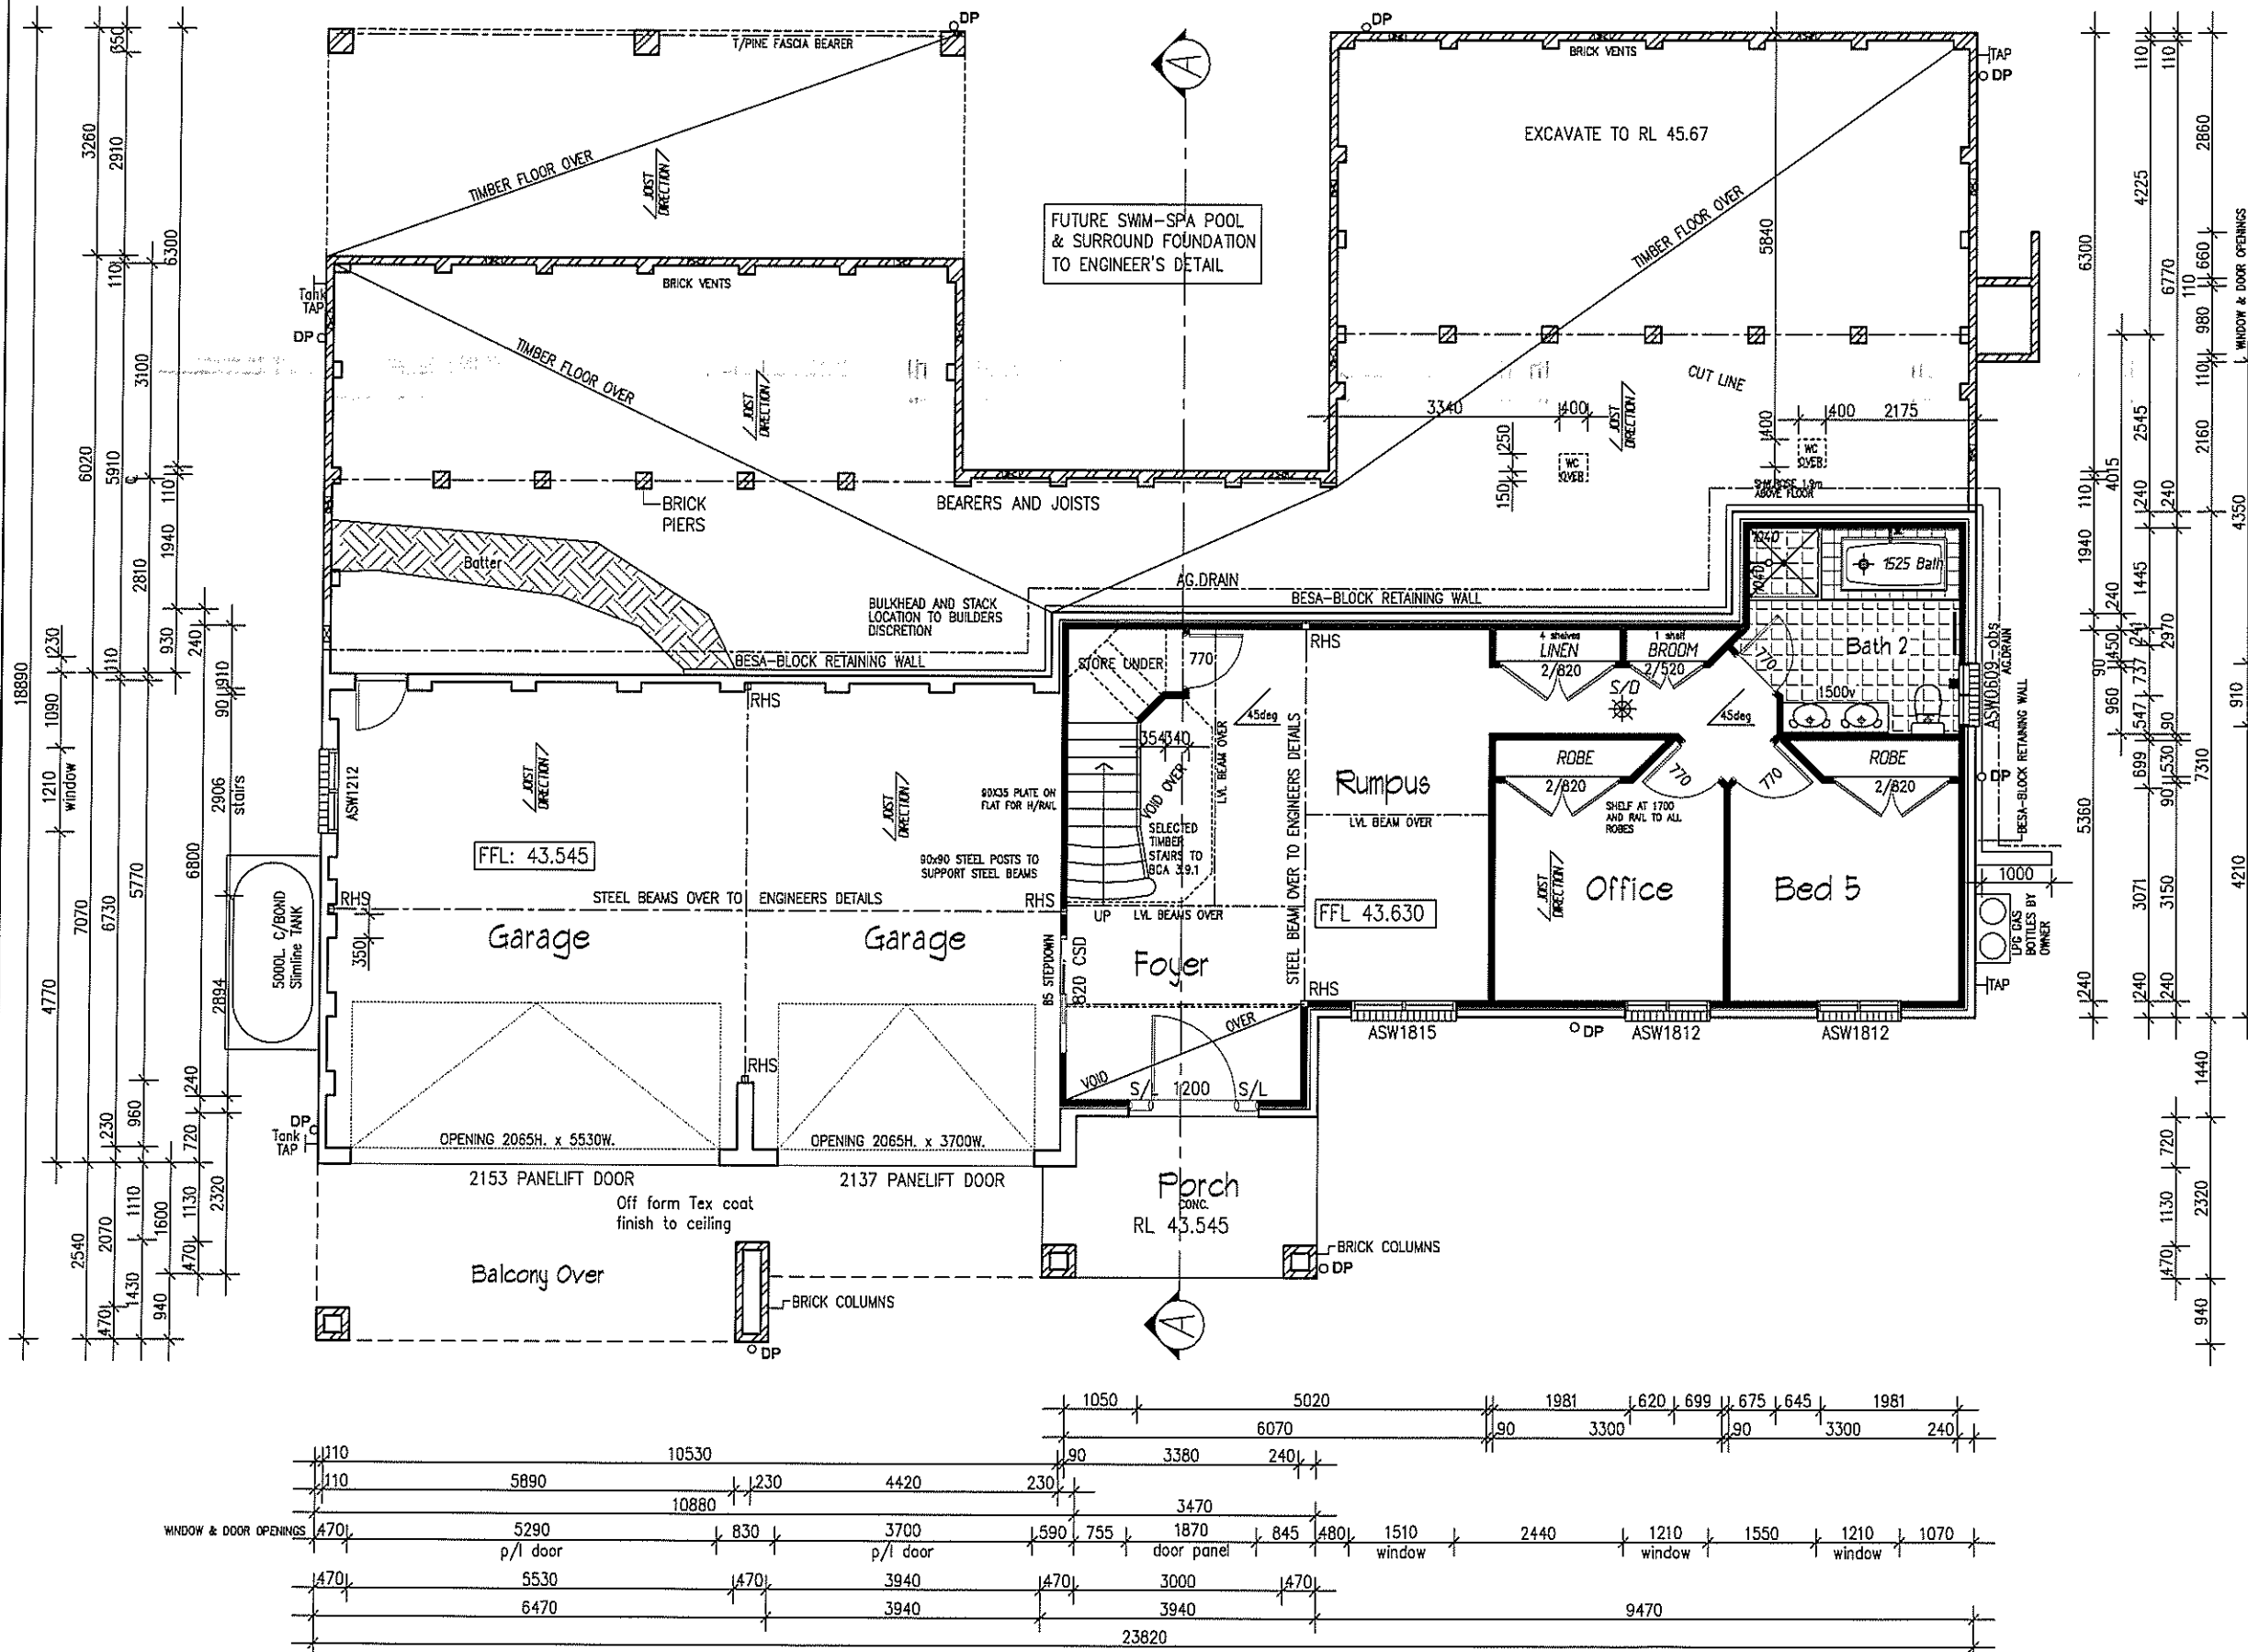


FIXING LEGEND

TOWEL RAIL	—
TOILET ROLL	■
TOWEL RING	○

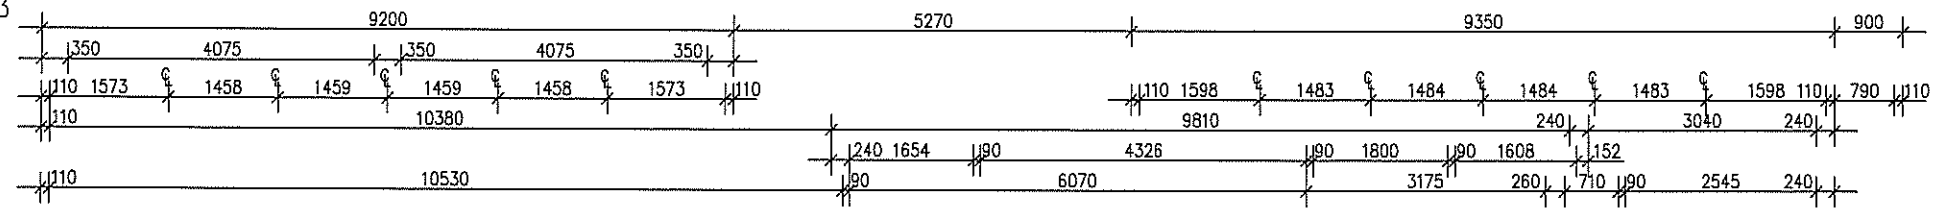

AREAS:

Grd Flr Living:	87.63 sqm
Garage:	75.40 sqm
Porch:	8.80 sqm
1st Floor Living:	303.31 sqm
1st Floor Balcony:	31.54 sqm
Alfresco:	30.00 sqm
TOTAL :	536.68 Sqm
	57.8 Squares

plan prepared by

BUILDTech
DESIGN & DEVELOPMENT

ACCREDITED BUILDING DESIGNERS ABN 54 539 725 979

Suite 18 - No.1 RELIANCE DRIVE,
TUGGERAH N.S.W.2259
ph.4351 8988
fax.4353 8655
email:buildtech@cci.net.au

bda BUILDING DESIGNERS AUSTRALIA NSW
Membership No. 930099

TULLIPAN HOMES PTY LTD

Lic. No. 131446C

PH 02 4353 8644
FAX 02 4353 8655

Suite 18, 1 Reliance Dr
Tuggerah Business Park
Tuggerah NSW 2259


www.tullipanhomes.com.au
www.splitlevelhomes.com.au

PO Box 5148
CHITTAWAY BAY NSW 2261

CLIENT	J. & C. MANTILLA	
JOB	PROPOSED RESIDENCE	
LOCATION	Lot 6 PADDOCK CLOSE ELERMORE VALE	
- BUILDER TO CHECK ALL DETAILS AND DIMENSIONS PRIOR TO CONSTRUCTION. - FIGURED DIMENSIONS TAKE PREFERENCE OVER SCALE.		
SHEET	DATE	DWG No.
2 of 11	29-07-2013	6269-WD






GROUND FLOOR PLAN

SCALE 1:100

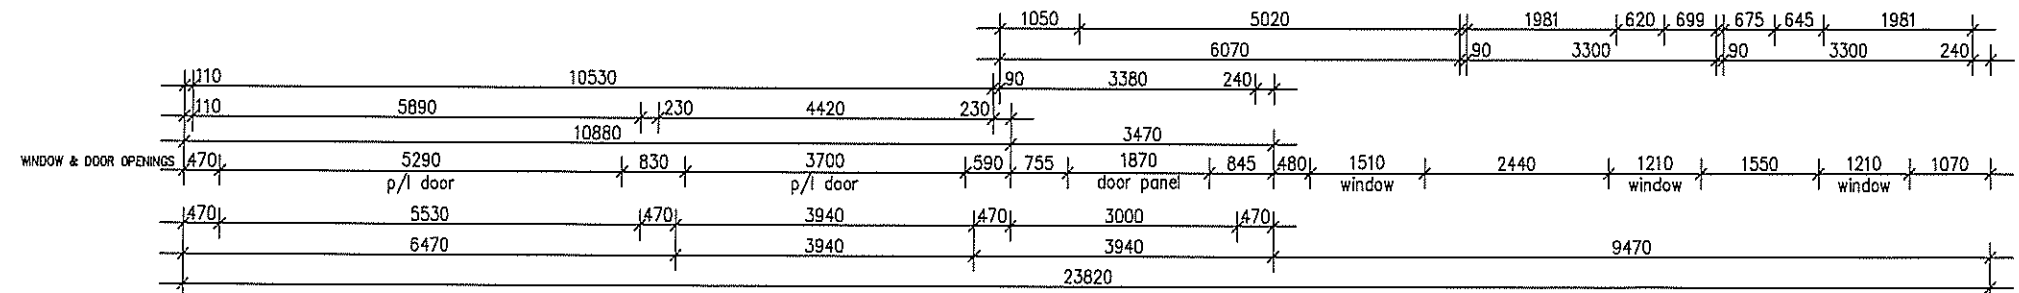

FIXING LEGEND

TOWEL RAIL	—
TOILET ROLL	■
TOWEL RING	○

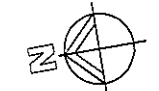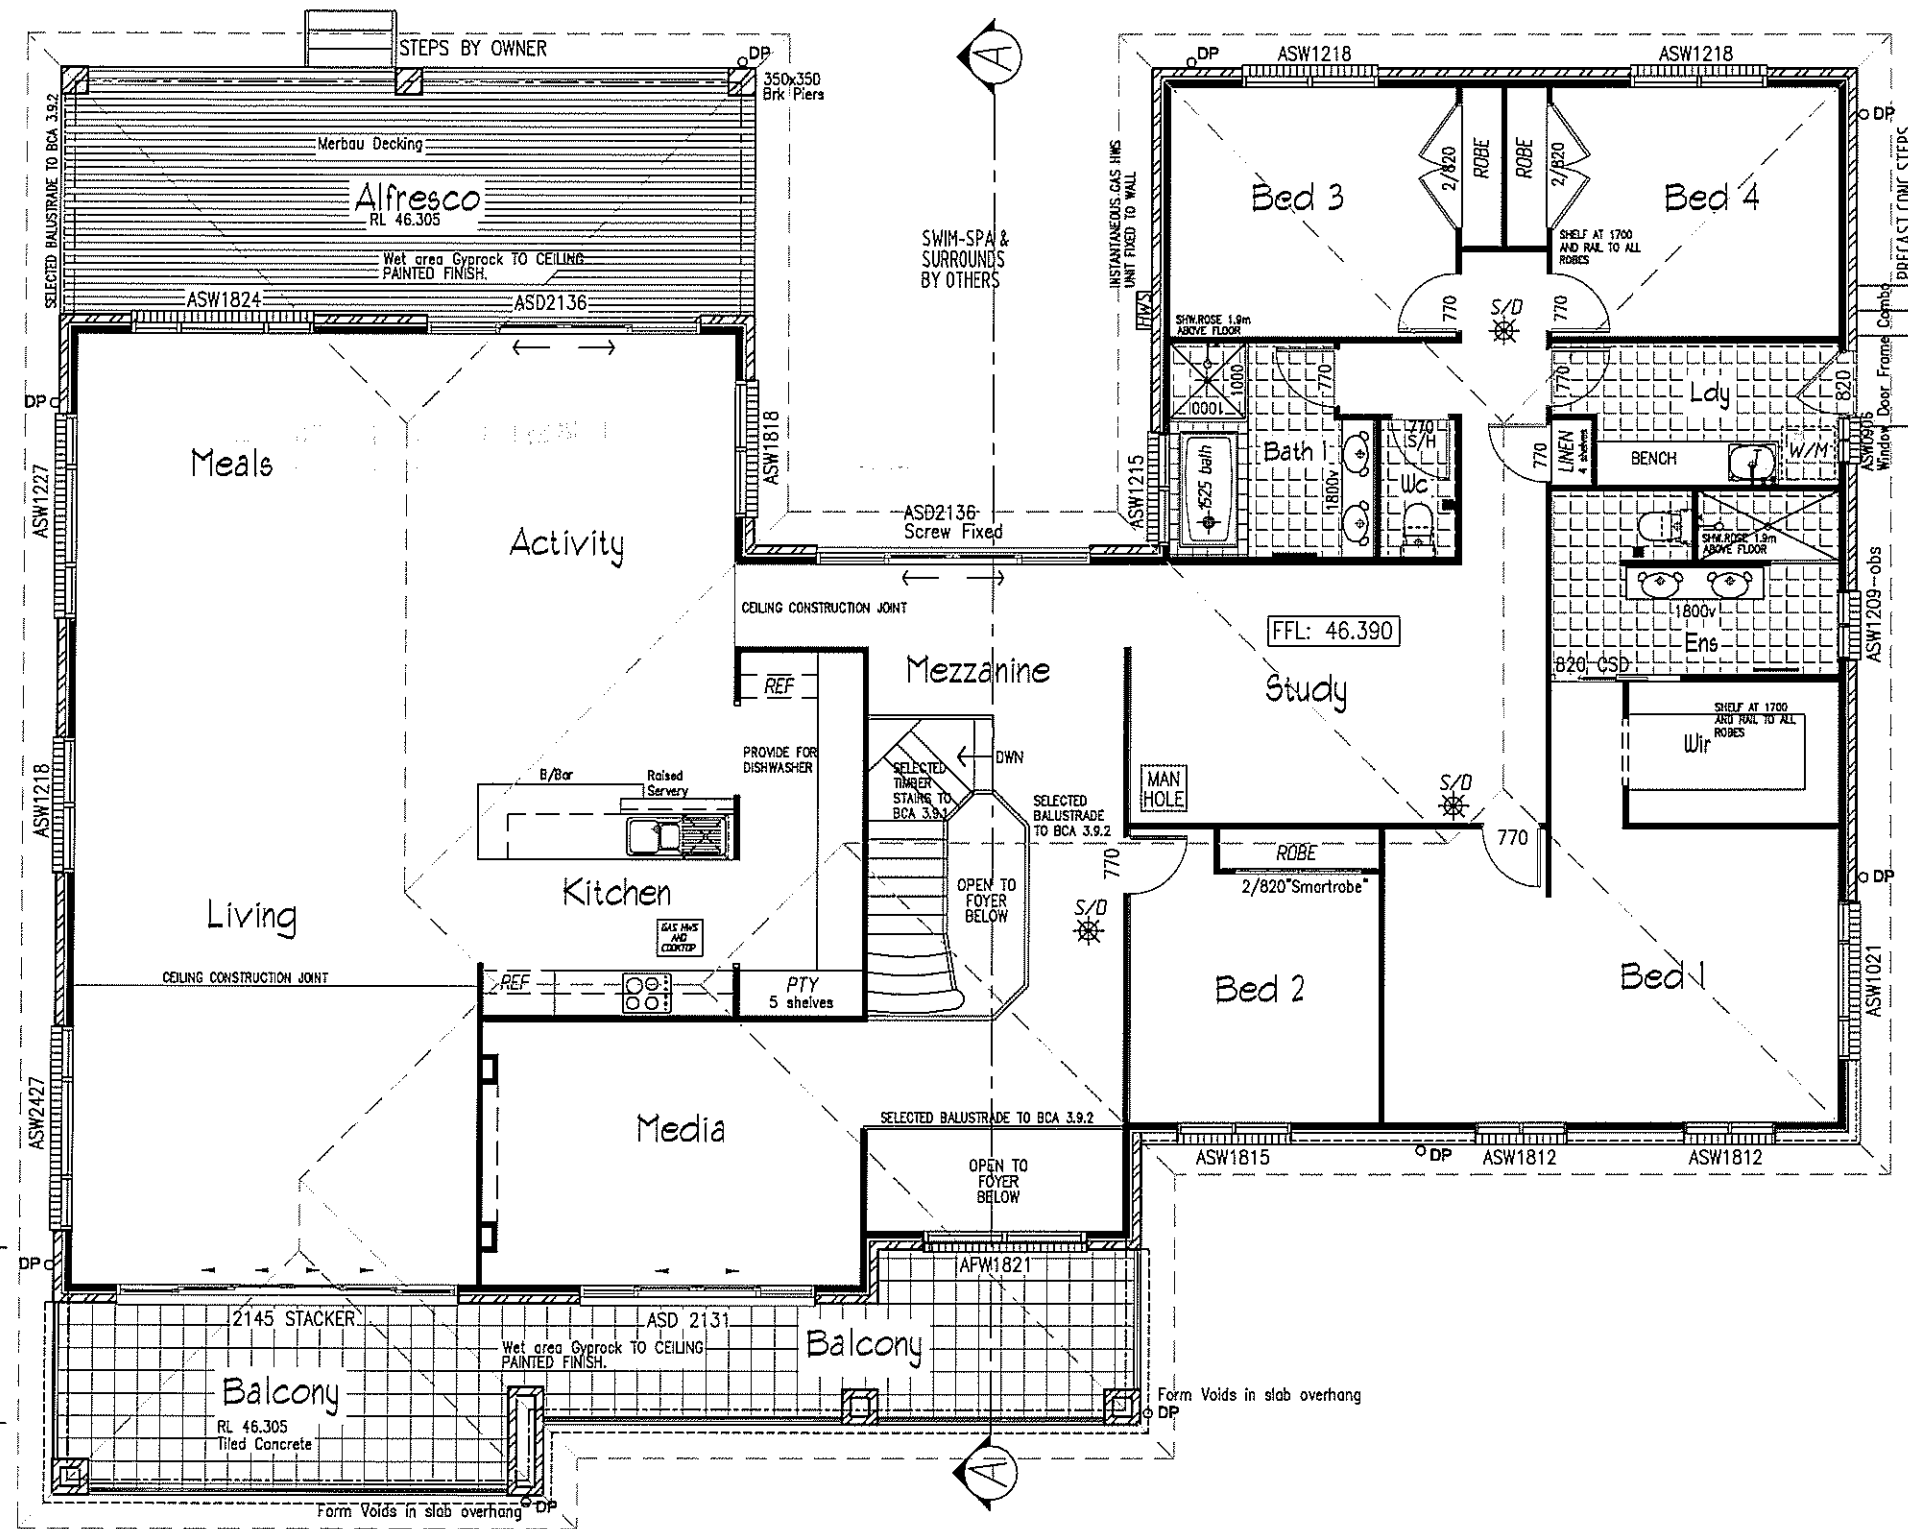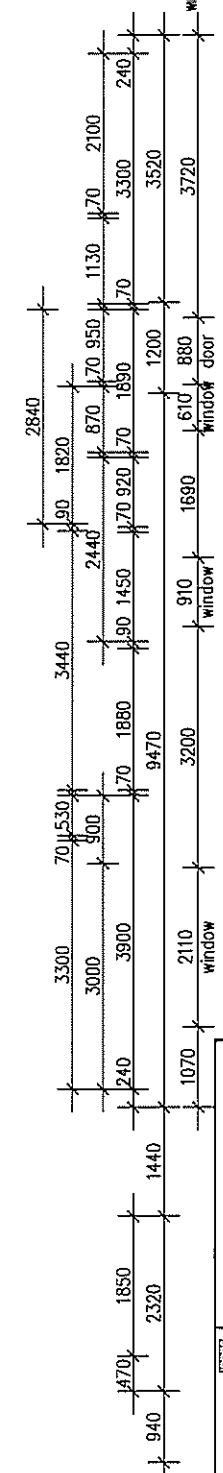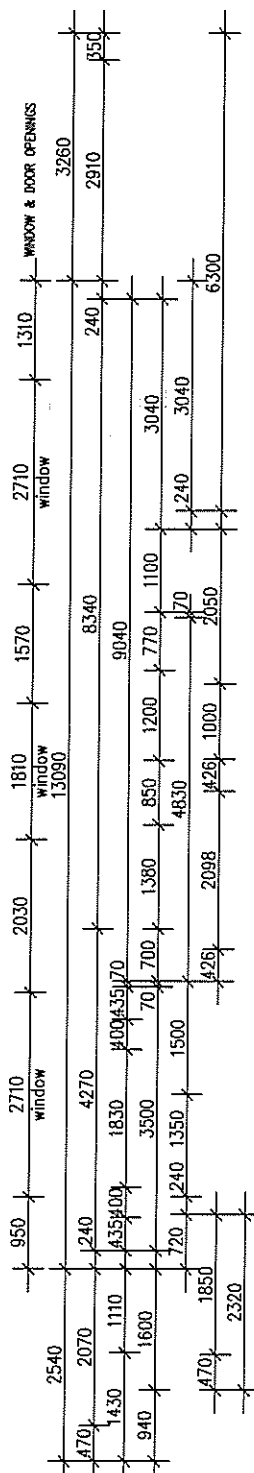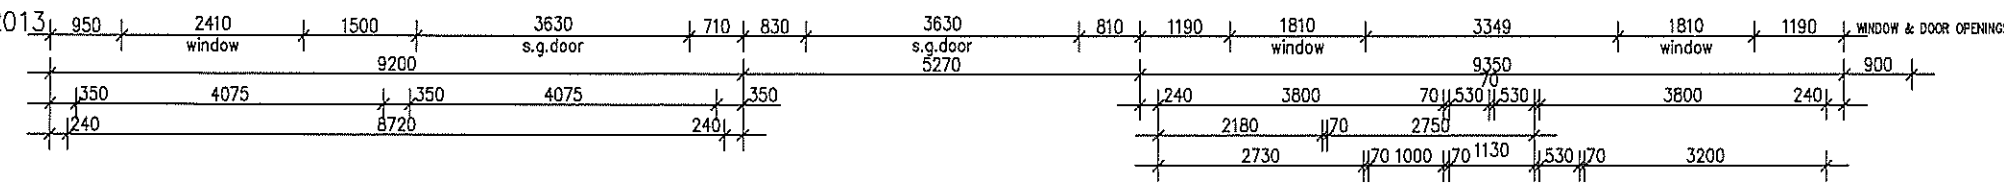



plan prepared by
BUILDTECH
 DESIGN & DEVELOPMENT
 ACCREDITED BUILDING DESIGNERS ABN 54 539 725 979
 Suite 18 - No.1 RELIANCE DRIVE,
 TUGGERAH N.S.W.2259
 ph.4351 8988
 fax.4353 8655
 email: buildtech@ccci.net.au
 Membership No. 930099

TULLIPAN HOMES PTY LTD
 Lic. No. 131448C
 PH 02 4353 8644
 FAX 02 4353 8655
 Suite 18, 1 Reliance Dr
 Tuggerah Business Park
 Tuggerah NSW 2259
 www.tullipanhomes.com.au
 www.splitlevelhomes.com.au
 PO Box 5148
 CHITTAWAY BAY NSW 2261


CLIENT **J. & C. MANTILLA**
 JOB **PROPOSED RESIDENCE**
 LOCATION **Lot 6 PADDOCK CLOSE
 ELMORE VALE**

- BUILDER TO CHECK ALL DETAILS AND DIMENSIONS PRIOR TO CONSTRUCTION.
 - FIGURED DIMENSIONS TAKE PREFERENCE OVER SCALE.
 SHEET 3 of 11
 DATE 29-07-2013
 DWG No. 6269-WD

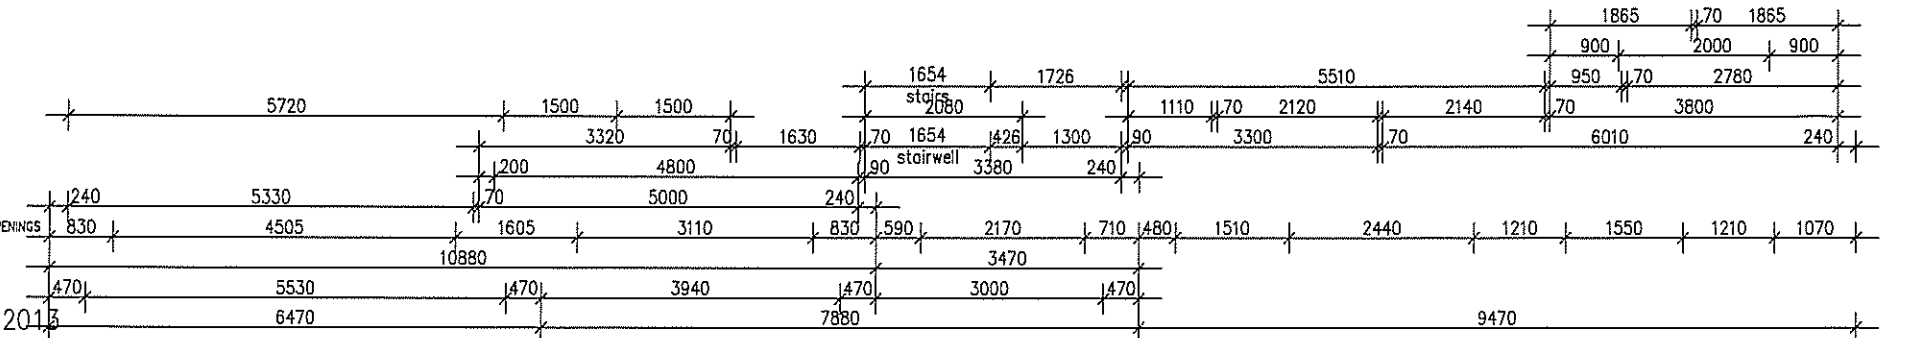


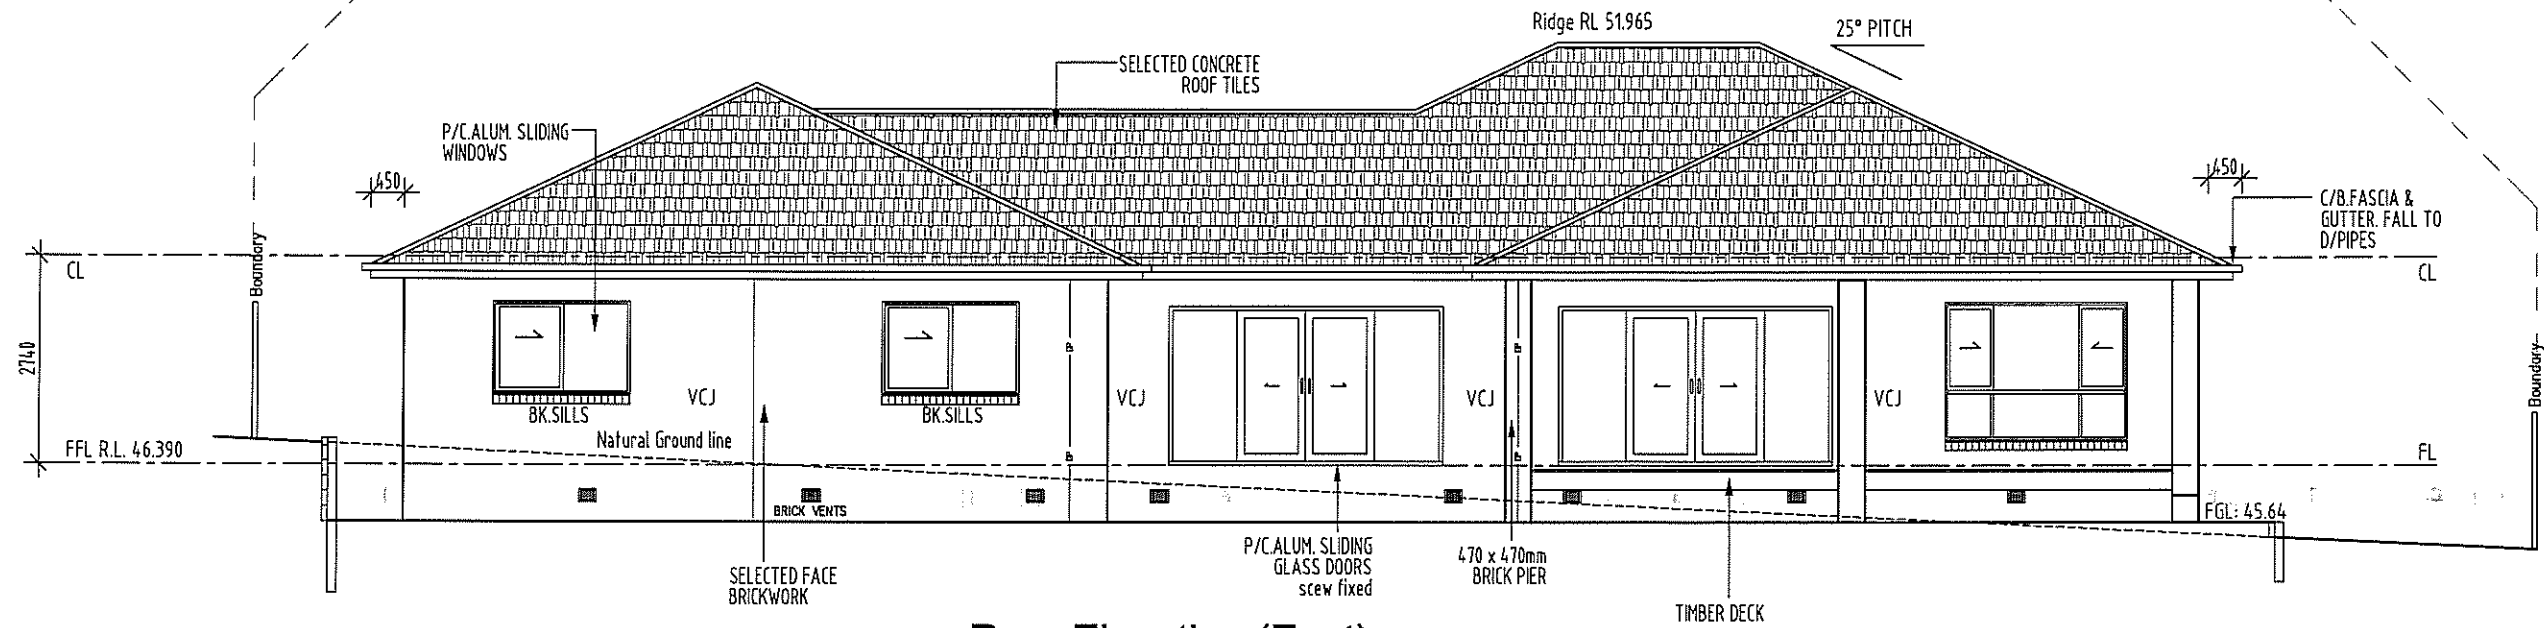

Rear Elevation (East)

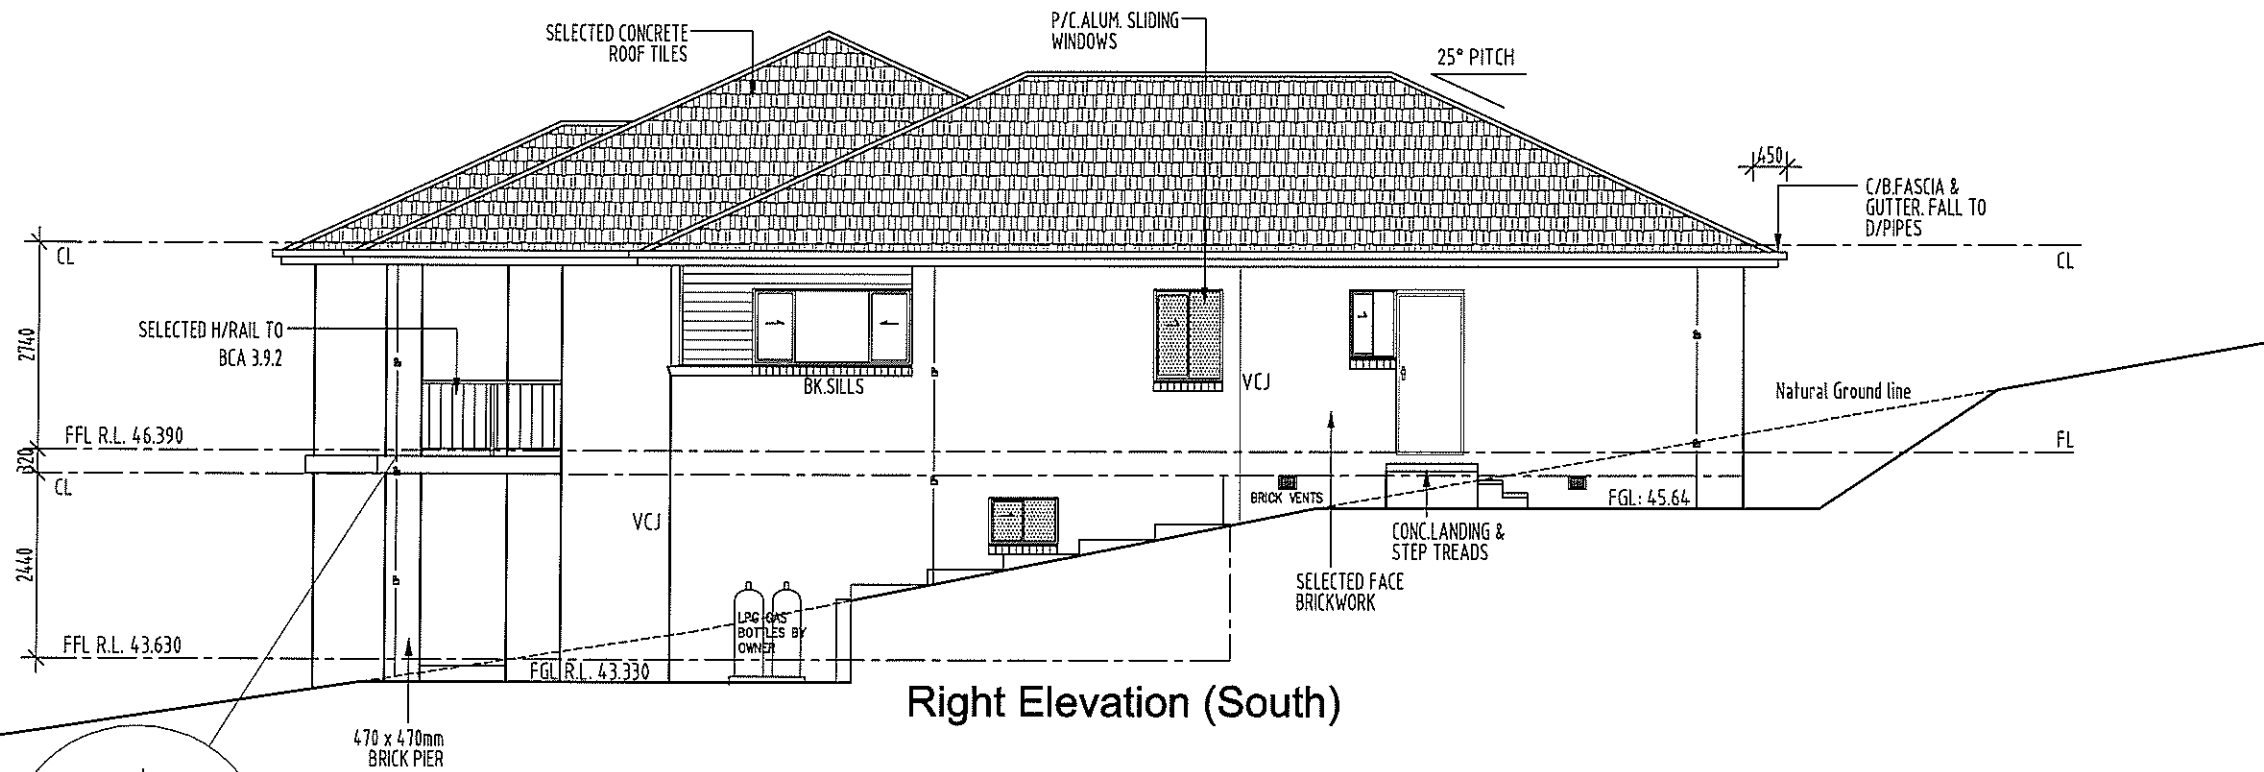

Right Elevation (South)

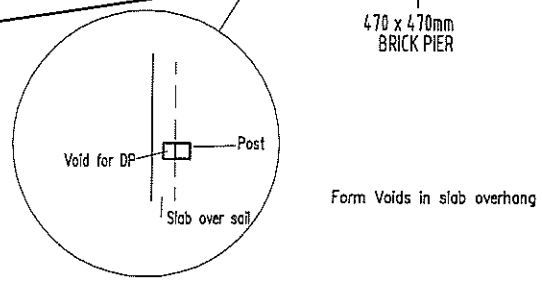


ELEVATIONS
SCALE 1:100


CLIENT	J. & C. MANTILLA	
JOB	PROPOSED RESIDENCE	
LOCATION	Lot 6 PADDOCK CLOSE ELERMORE VALE	
- BUILDER TO CHECK ALL DETAILS AND DIMENSIONS PRIOR TO CONSTRUCTION. - FIGURED DIMENSIONS TAKE PREFERENCE OVER SCALE.		
SHEET	DATE	DWG No.
5 of 11	29-07-2013	6269-WD

plan prepared by
BUILDTech
DESIGN & DEVELOPMENT
ACCREDITED BUILDING DESIGNERS ABN 54 539 725 979
Suite 18 - No.1 RELIANCE DRIVE.
TUGGERAH N.S.W.2259
ph.4351 8988
fax.4353 8655
email:buildtech@cci.net.au

TULLIPAN HOMES PTY LTD
Lic. No. 131446C
PH 02 4353 8644
FAX 02 4353 8655
Suite 18, 1 Reliance Dr
Tuggerah Business Park
Tuggerah NSW 2259
PO Box 5148
CHITTAWAY BAY NSW 2261

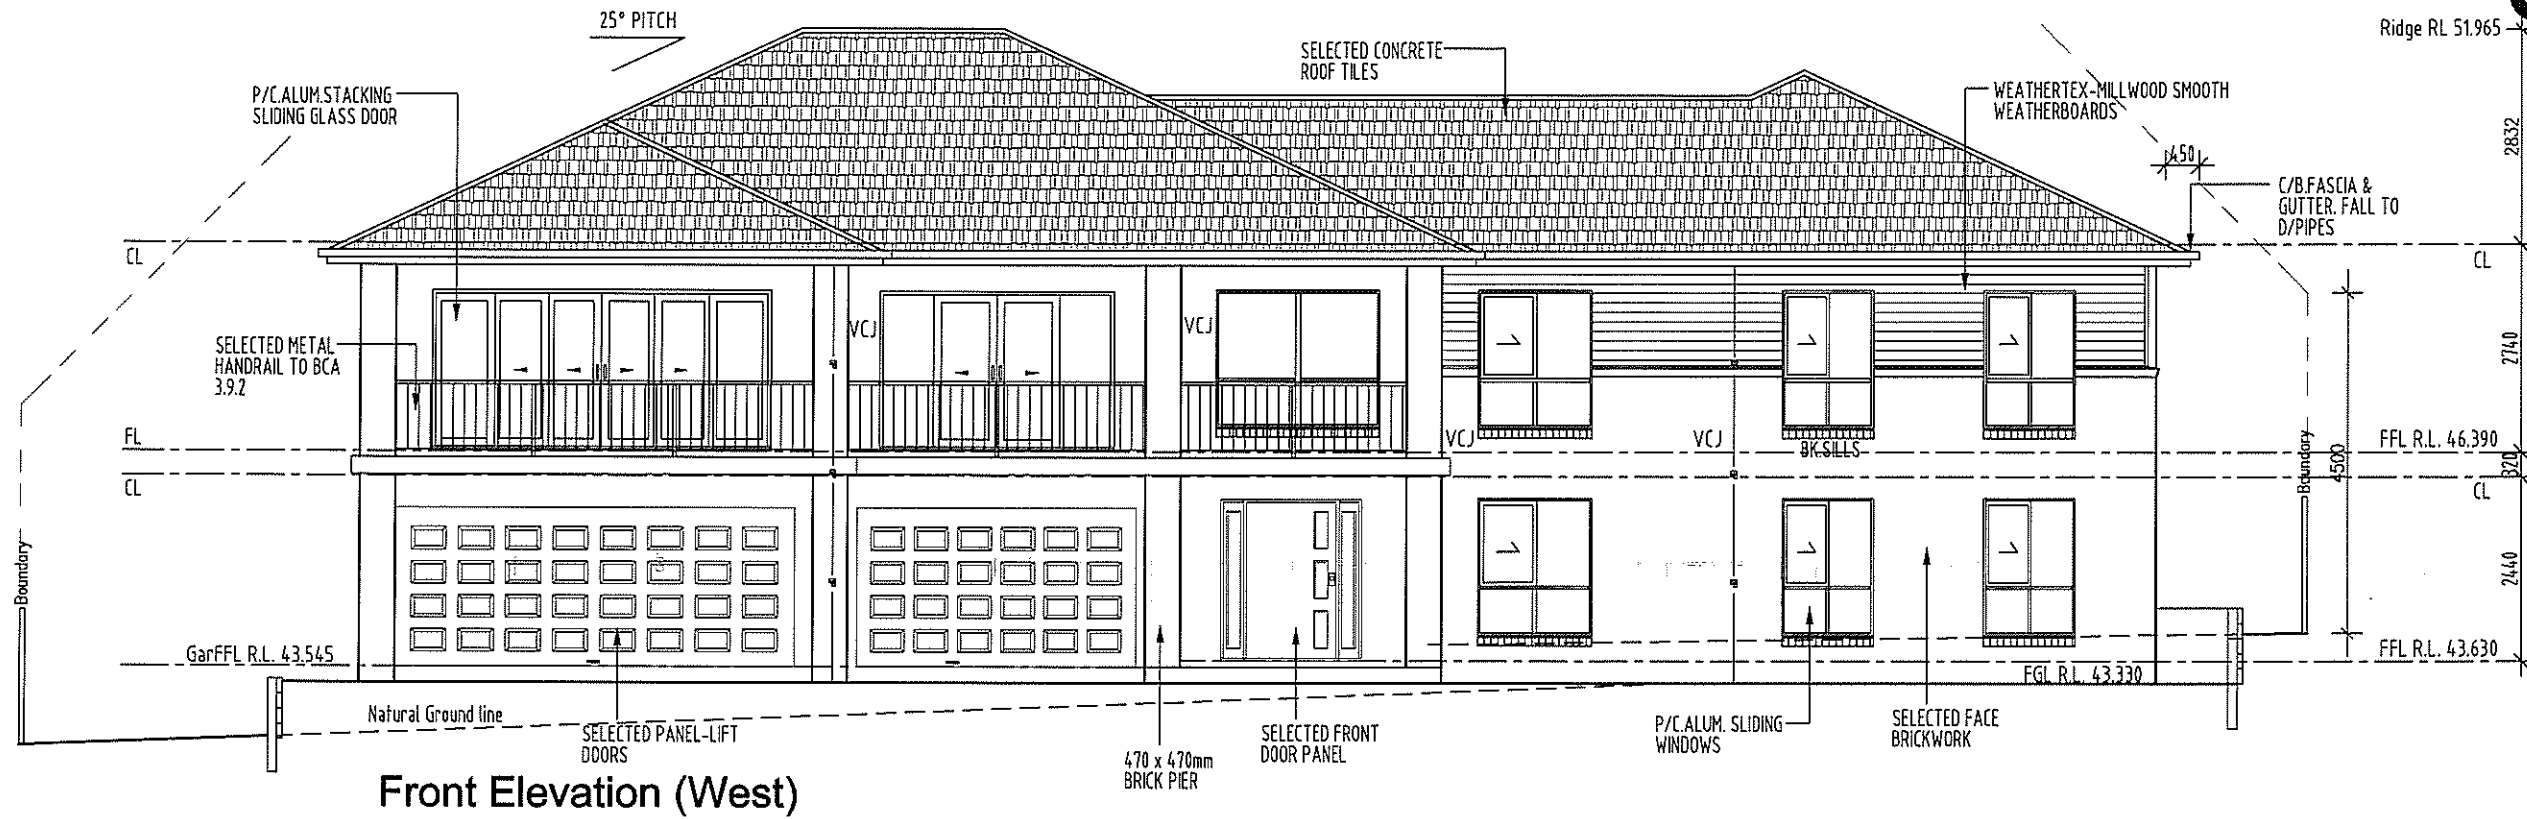

Front Elevation (West)

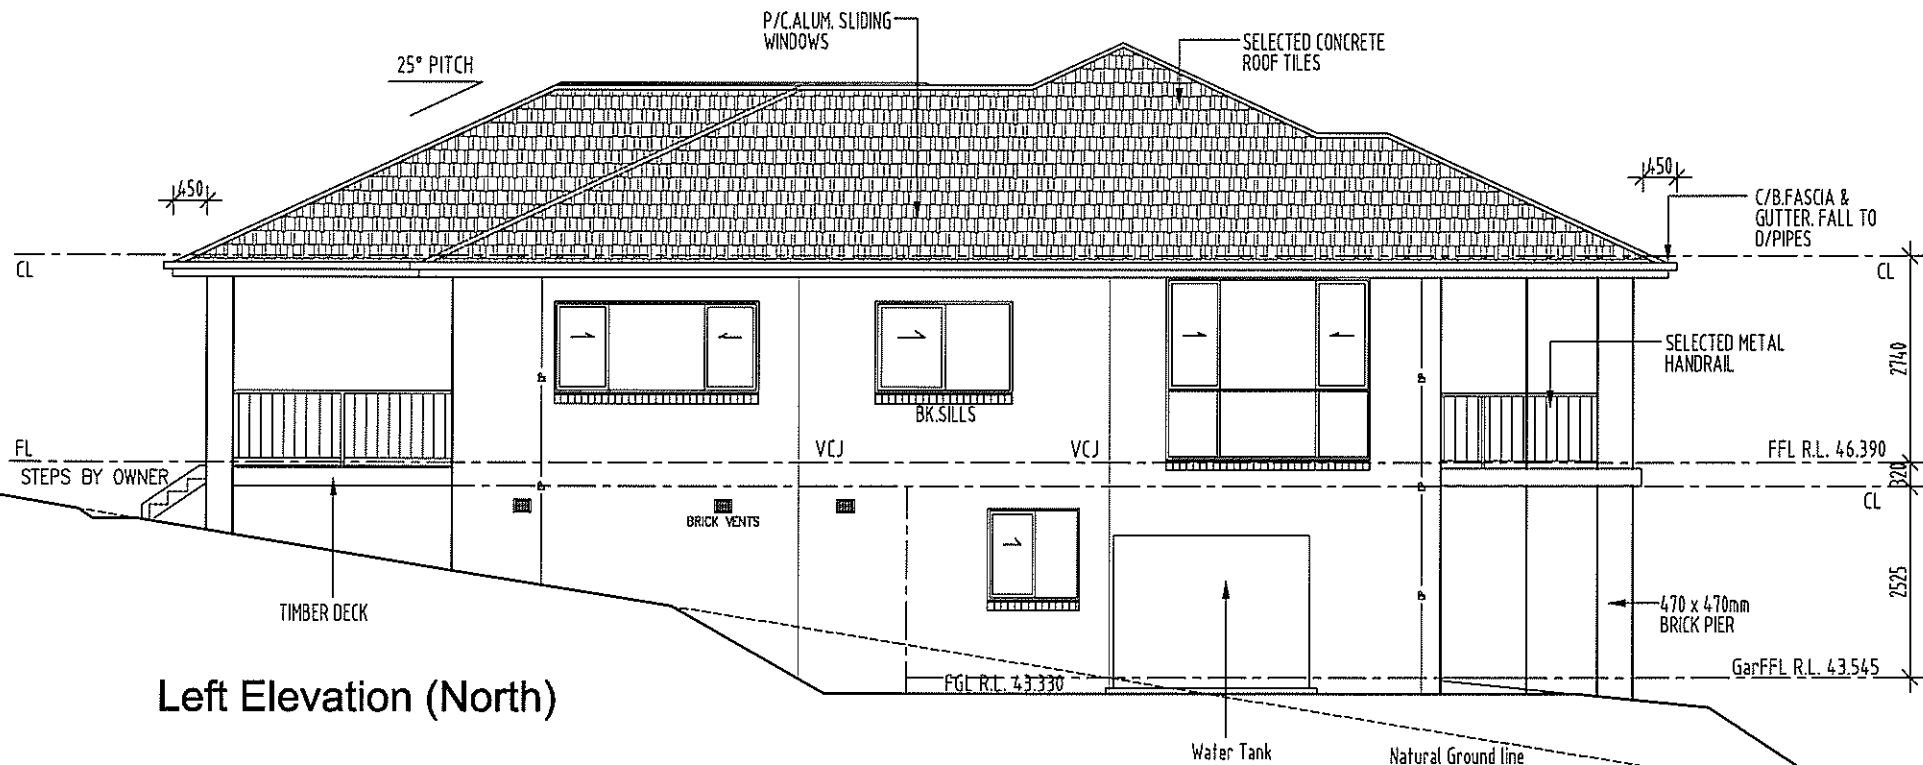



Left Elevation (North)

ELEVATIONS
SCALE 1:100

CLIENT	J. & C. MANTILLA	
JOB	PROPOSED RESIDENCE	
LOCATION	Lot 6 PADDOCK CLOSE ELERMORE VALE	
- BUILDER TO CHECK ALL DETAILS AND DIMENSIONS PRIOR TO CONSTRUCTION. - FIGURED DIMENSIONS TAKE PREFERENCE OVER SCALE.		
SHEET	DATE	DWG No.
4 of 11	29-07-2013	6269-WD


plan prepared by
BUILDTECH
DESIGN & DEVELOPMENT
ACCREDITED BUILDING DESIGNERS ABN 54 539 725 979
Suite 18 - No.1 RELIANCE DRIVE.
TUGGERAH N.S.W.2259
ph.4351 8988
fax.4353 8655
email:buildtech@cci.net.au

TULLIPAN HOMES PTY LTD
Lic. No. 131446C
PH 02 4353 8644 Suite 18, 1 Reliance Dr
FAX 02 4353 8655 Tuggerah Business Park
Tuggerah NSW 2259
www.tullipanhomes.com.au PO Box 5148
www.splitlevelhomes.com.au CHITWAY BAY NSW 2261

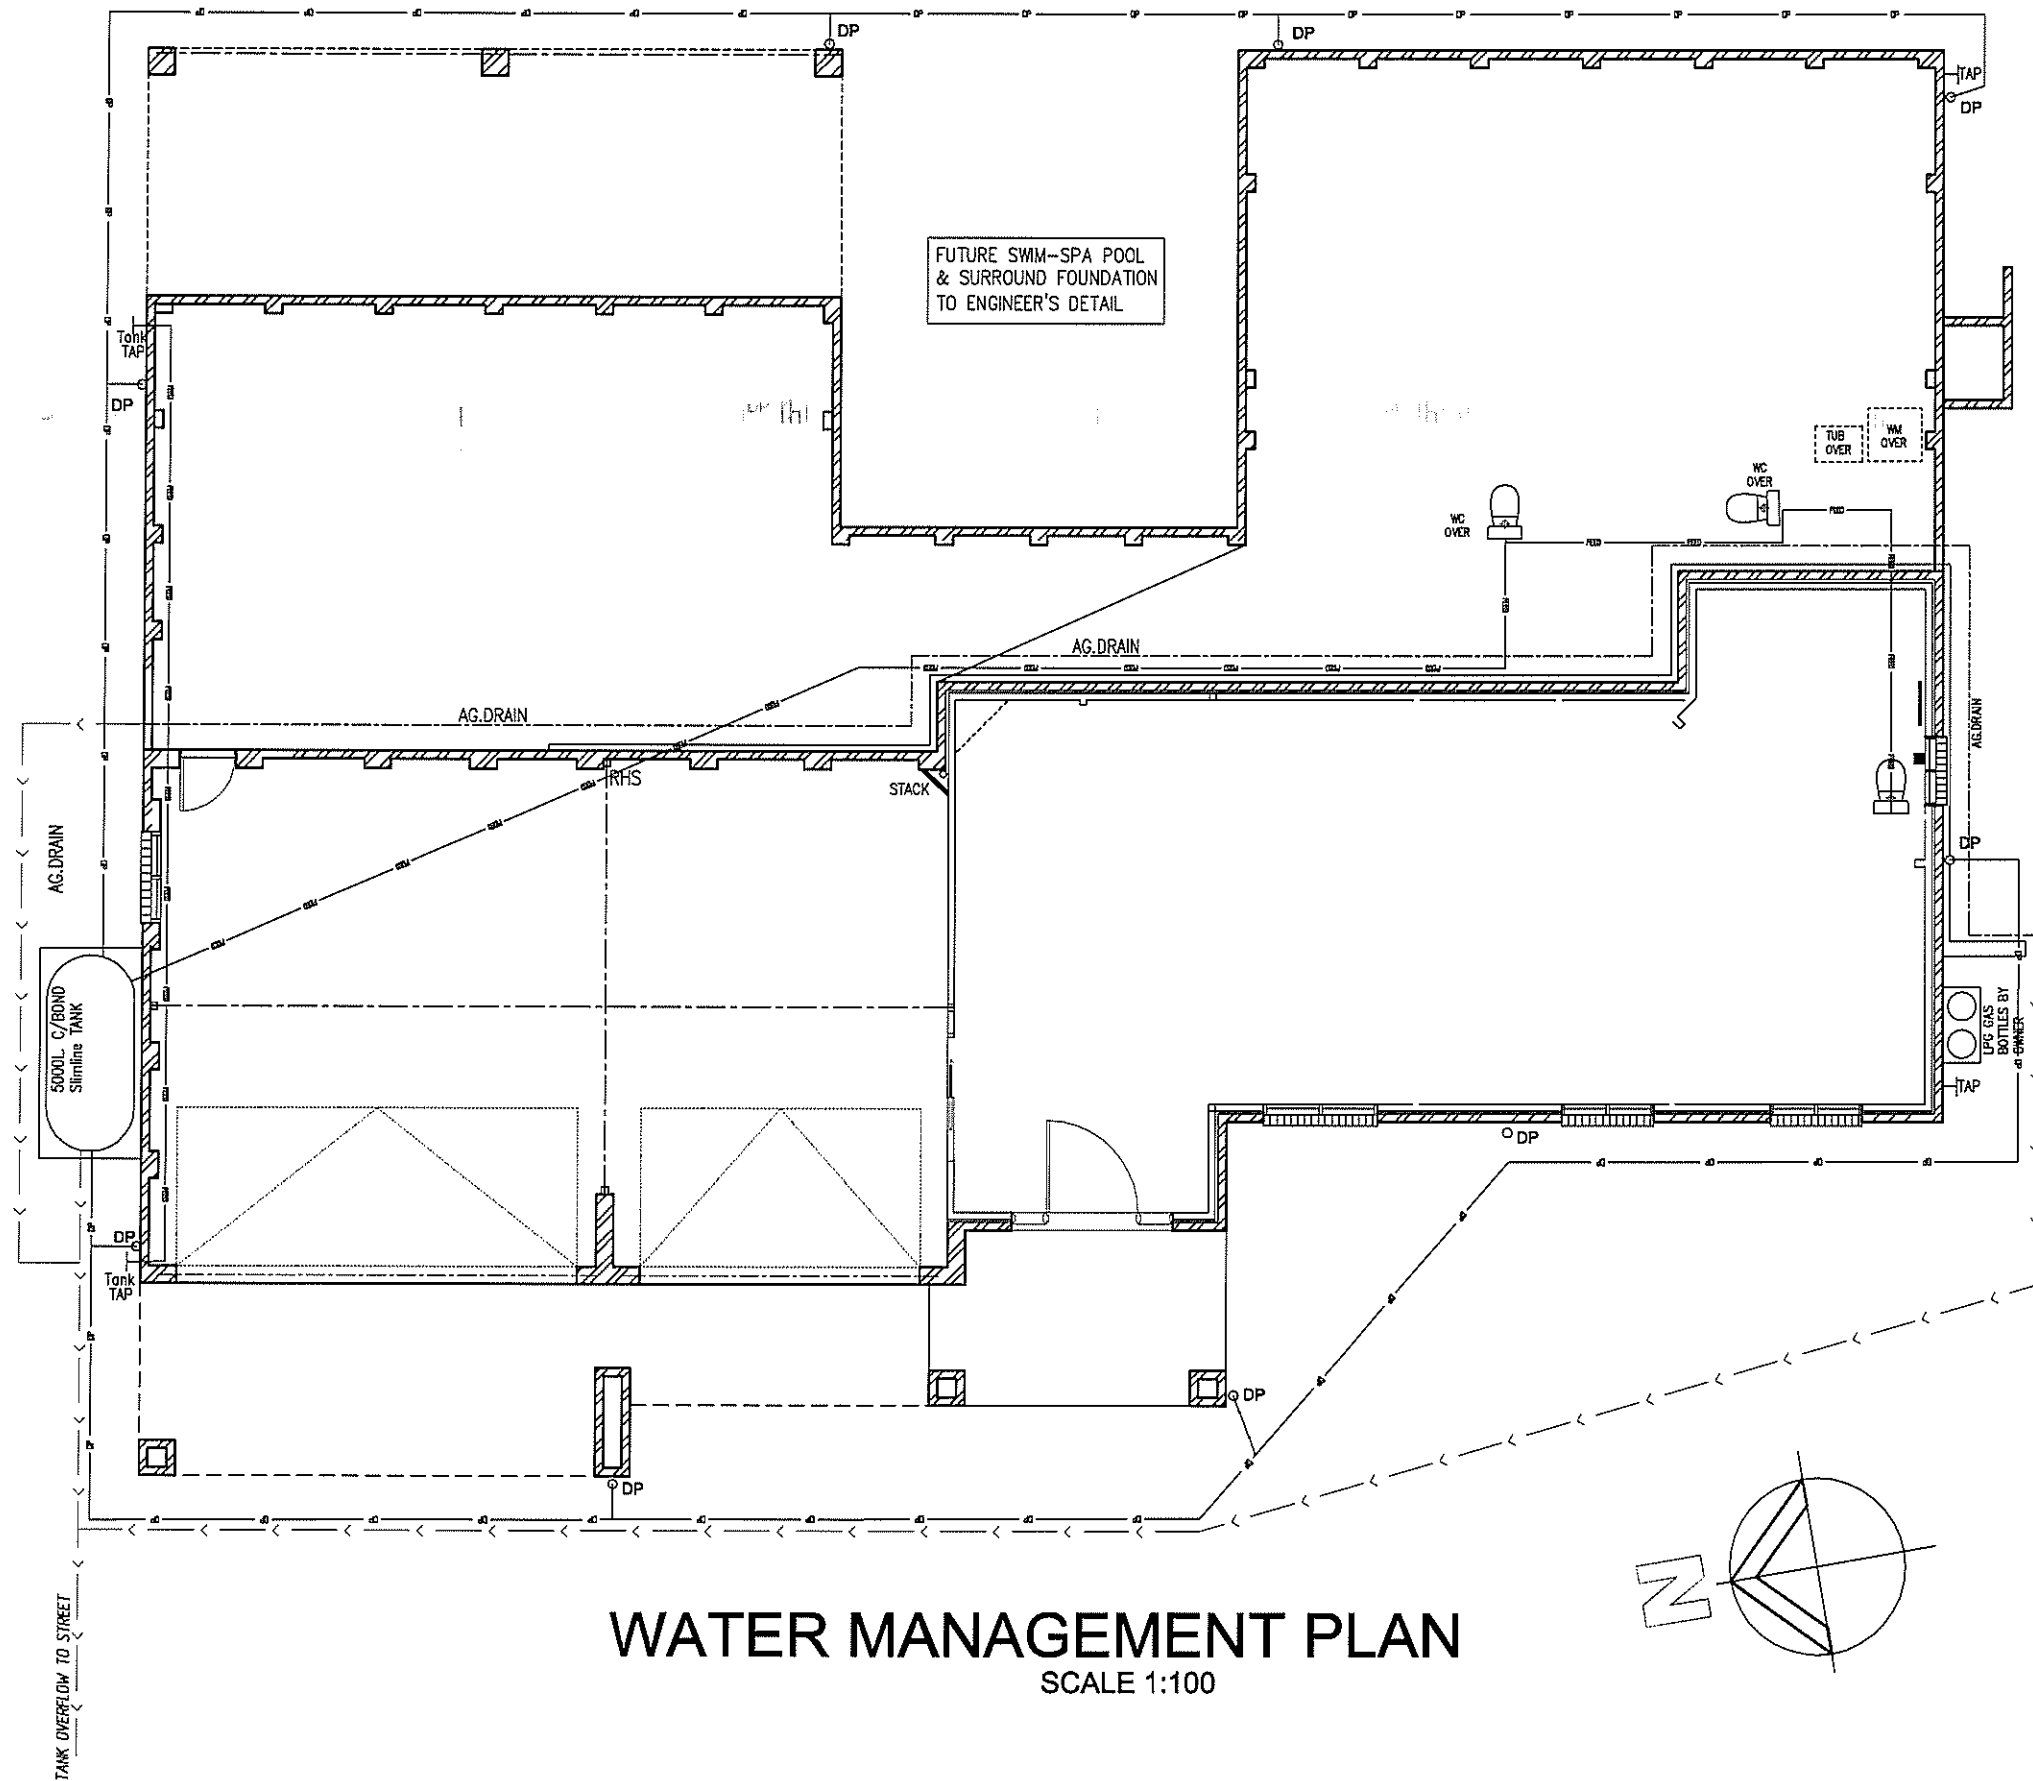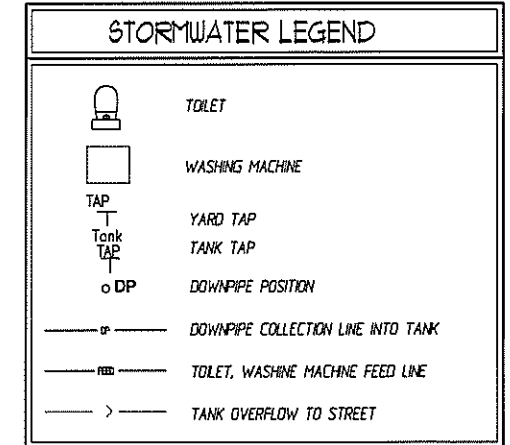

WATER MANAGEMENT PLAN

SCALE 1:100

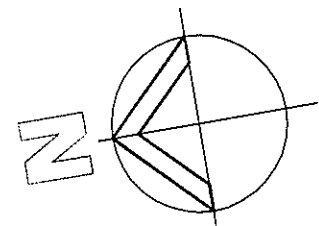

plan prepared by

BUILDTECH DESIGN & DEVELOPMENT

ACCREDITED BUILDING DESIGNERS ABN 54 539 725 979
 Suite 18 - No.1 RELIANCE DRIVE,
 TUGGERAH N.S.W.2259
 ph.4351 8988
 fax.4353 8655
 email:buildtech@cci.net.au

bda BUILDING DESIGNERS AUSTRALIA NEW
 Membership No. 930099

TULLIPAN HOMES PTY LTD

Lic. No. 131446C

PH 02 4353 8644
 FAX 02 4353 8655
 www.tullipanhomes.com.au
 www.splitlevelhomes.com.au

Suite 18, 1 Reliance Dr
 Tuggerah Business Park
 Tuggerah NSW 2259
 PO Box 5148
 CHITTAWAY BAY NSW 2261

CLIENT **J. & C. MANTILLA**

JOB **PROPOSED RESIDENCE**

LOCATION **Lot 6 PADDOCK CLOSE
 ELMORE VALE**

— BUILDER TO CHECK ALL DETAILS AND DIMENSIONS PRIOR TO CONSTRUCTION.
 — FIGURED DIMENSIONS TAKE PREFERENCE OVER SCALE.

SHEET	DATE	DWG No.
7 of 11	29-07-2013	6269-WD