


PRELIMINARY ONLY

ADJOINING RESIDENTIAL LOTS

ADJOINING RESIDENTIAL LOTS

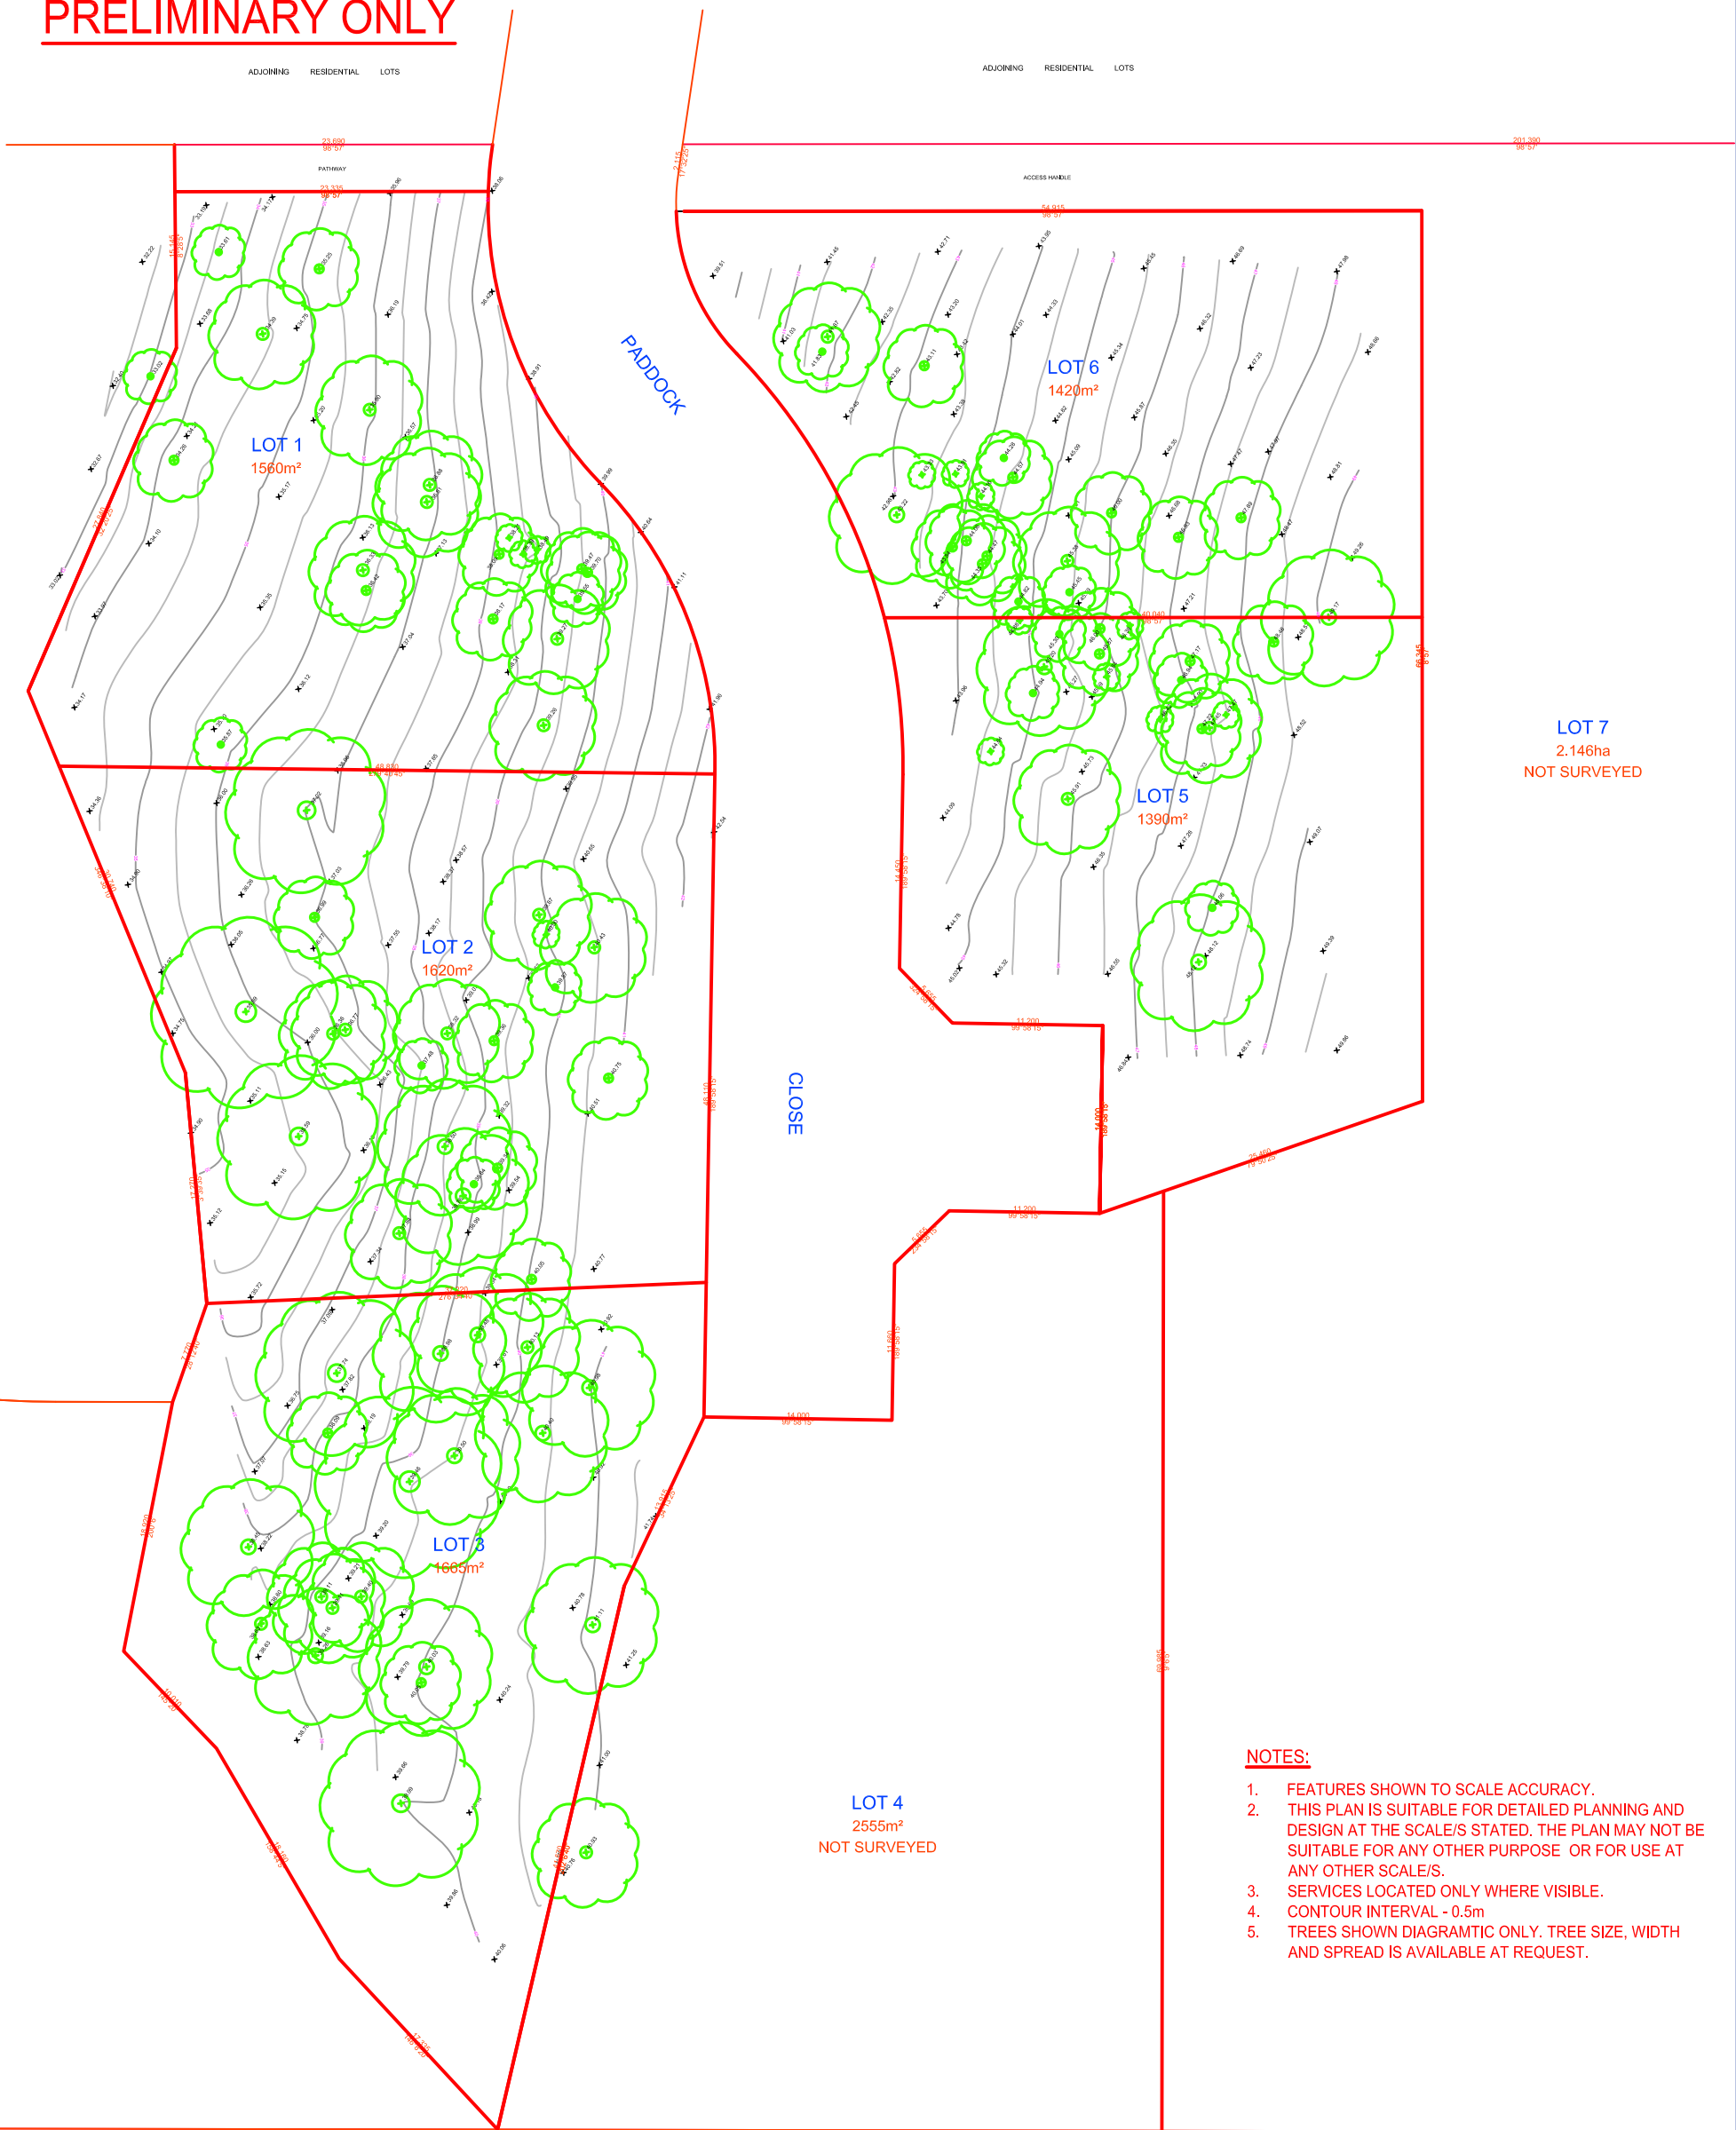


NOTES:

1. FEATURES SHOWN TO SCALE ACCURACY.
2. THIS PLAN IS SUITABLE FOR DETAILED PLANNING AND DESIGN AT THE SCALE/S STATED. THE PLAN MAY NOT BE SUITABLE FOR ANY OTHER PURPOSE OR FOR USE AT ANY OTHER SCALE/S.
3. SERVICES LOCATED ONLY WHERE VISIBLE.
4. CONTOUR INTERVAL - 0.5m
5. TREES SHOWN DIAGRAMTIC ONLY. TREE SIZE, WIDTH AND SPREAD IS AVAILABLE AT REQUEST.



E		
D		
C		
B		
A	28.03.2014	PRELIMINARY ISSUE
Ed.	Date	Amendment

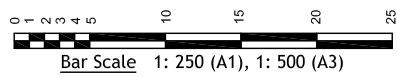

PRELIMINARY ONLY

THIS PLAN IS COPYRIGHT AND SHALL REMAIN THE PROPERTY OF DE WITT CONSULTING. THE CLIENT NAMED ON THE PLAN IS GRANTED A LICENCE TO USE THE INFORMATION. USING THE INFORMATION CONTAINED IN THIS PLAN IS PROHIBITED UNLESS WRITTEN APPROVAL IS GRANTED BY DE WITT CONSULTING. THE PLAN AND INFORMATION MAY ONLY BE USED FOR THE PURPOSE FOR WHICH THE PLAN WAS DESIGNED.

de Witt Consulting
 planning ■ surveying ■ project management
HUNTER REGION
 7 Canberra Street Charlestown
 PO Box 850 Charlestown NSW 2290
 P 02 4942 5441 F 02 4942 5301
 E admin@dewittconsulting.com.au

WESTERN REGION
 87 Herbert Street Gulgong
 PO Box 232 Gulgong NSW 2852
 P 02 6374 2911 F 02 6374 2922
 ABN 23 104 067 405

TITLE
DETAIL SURVEY OF LOTS 1 - 5
PADDOCK CLOSE, ELERMORE VALE

JOB ADDRESS: PADDOCK CLOSE, ELERMORE VALE		PLAN No	JOB REF:
CLIENT: REAL ESTATE NEWCASTLE		001	3616
SCALE: 1:250 (A1) 1:500 (A3)	ORIGIN OF LEVELS	DRAWN JG	SHEET No
SURVEY DATE: 25.03.2014	SURVEYOR PE	1/1
PLAN DATE: 28.03.2014		CHECKED	
DATUM: MGA / AHD		APPROVED	
CAD REF: 3616.CCX	DRAWING REF: 3616-LOT DETAIL SURVEY-28.03.2014		